


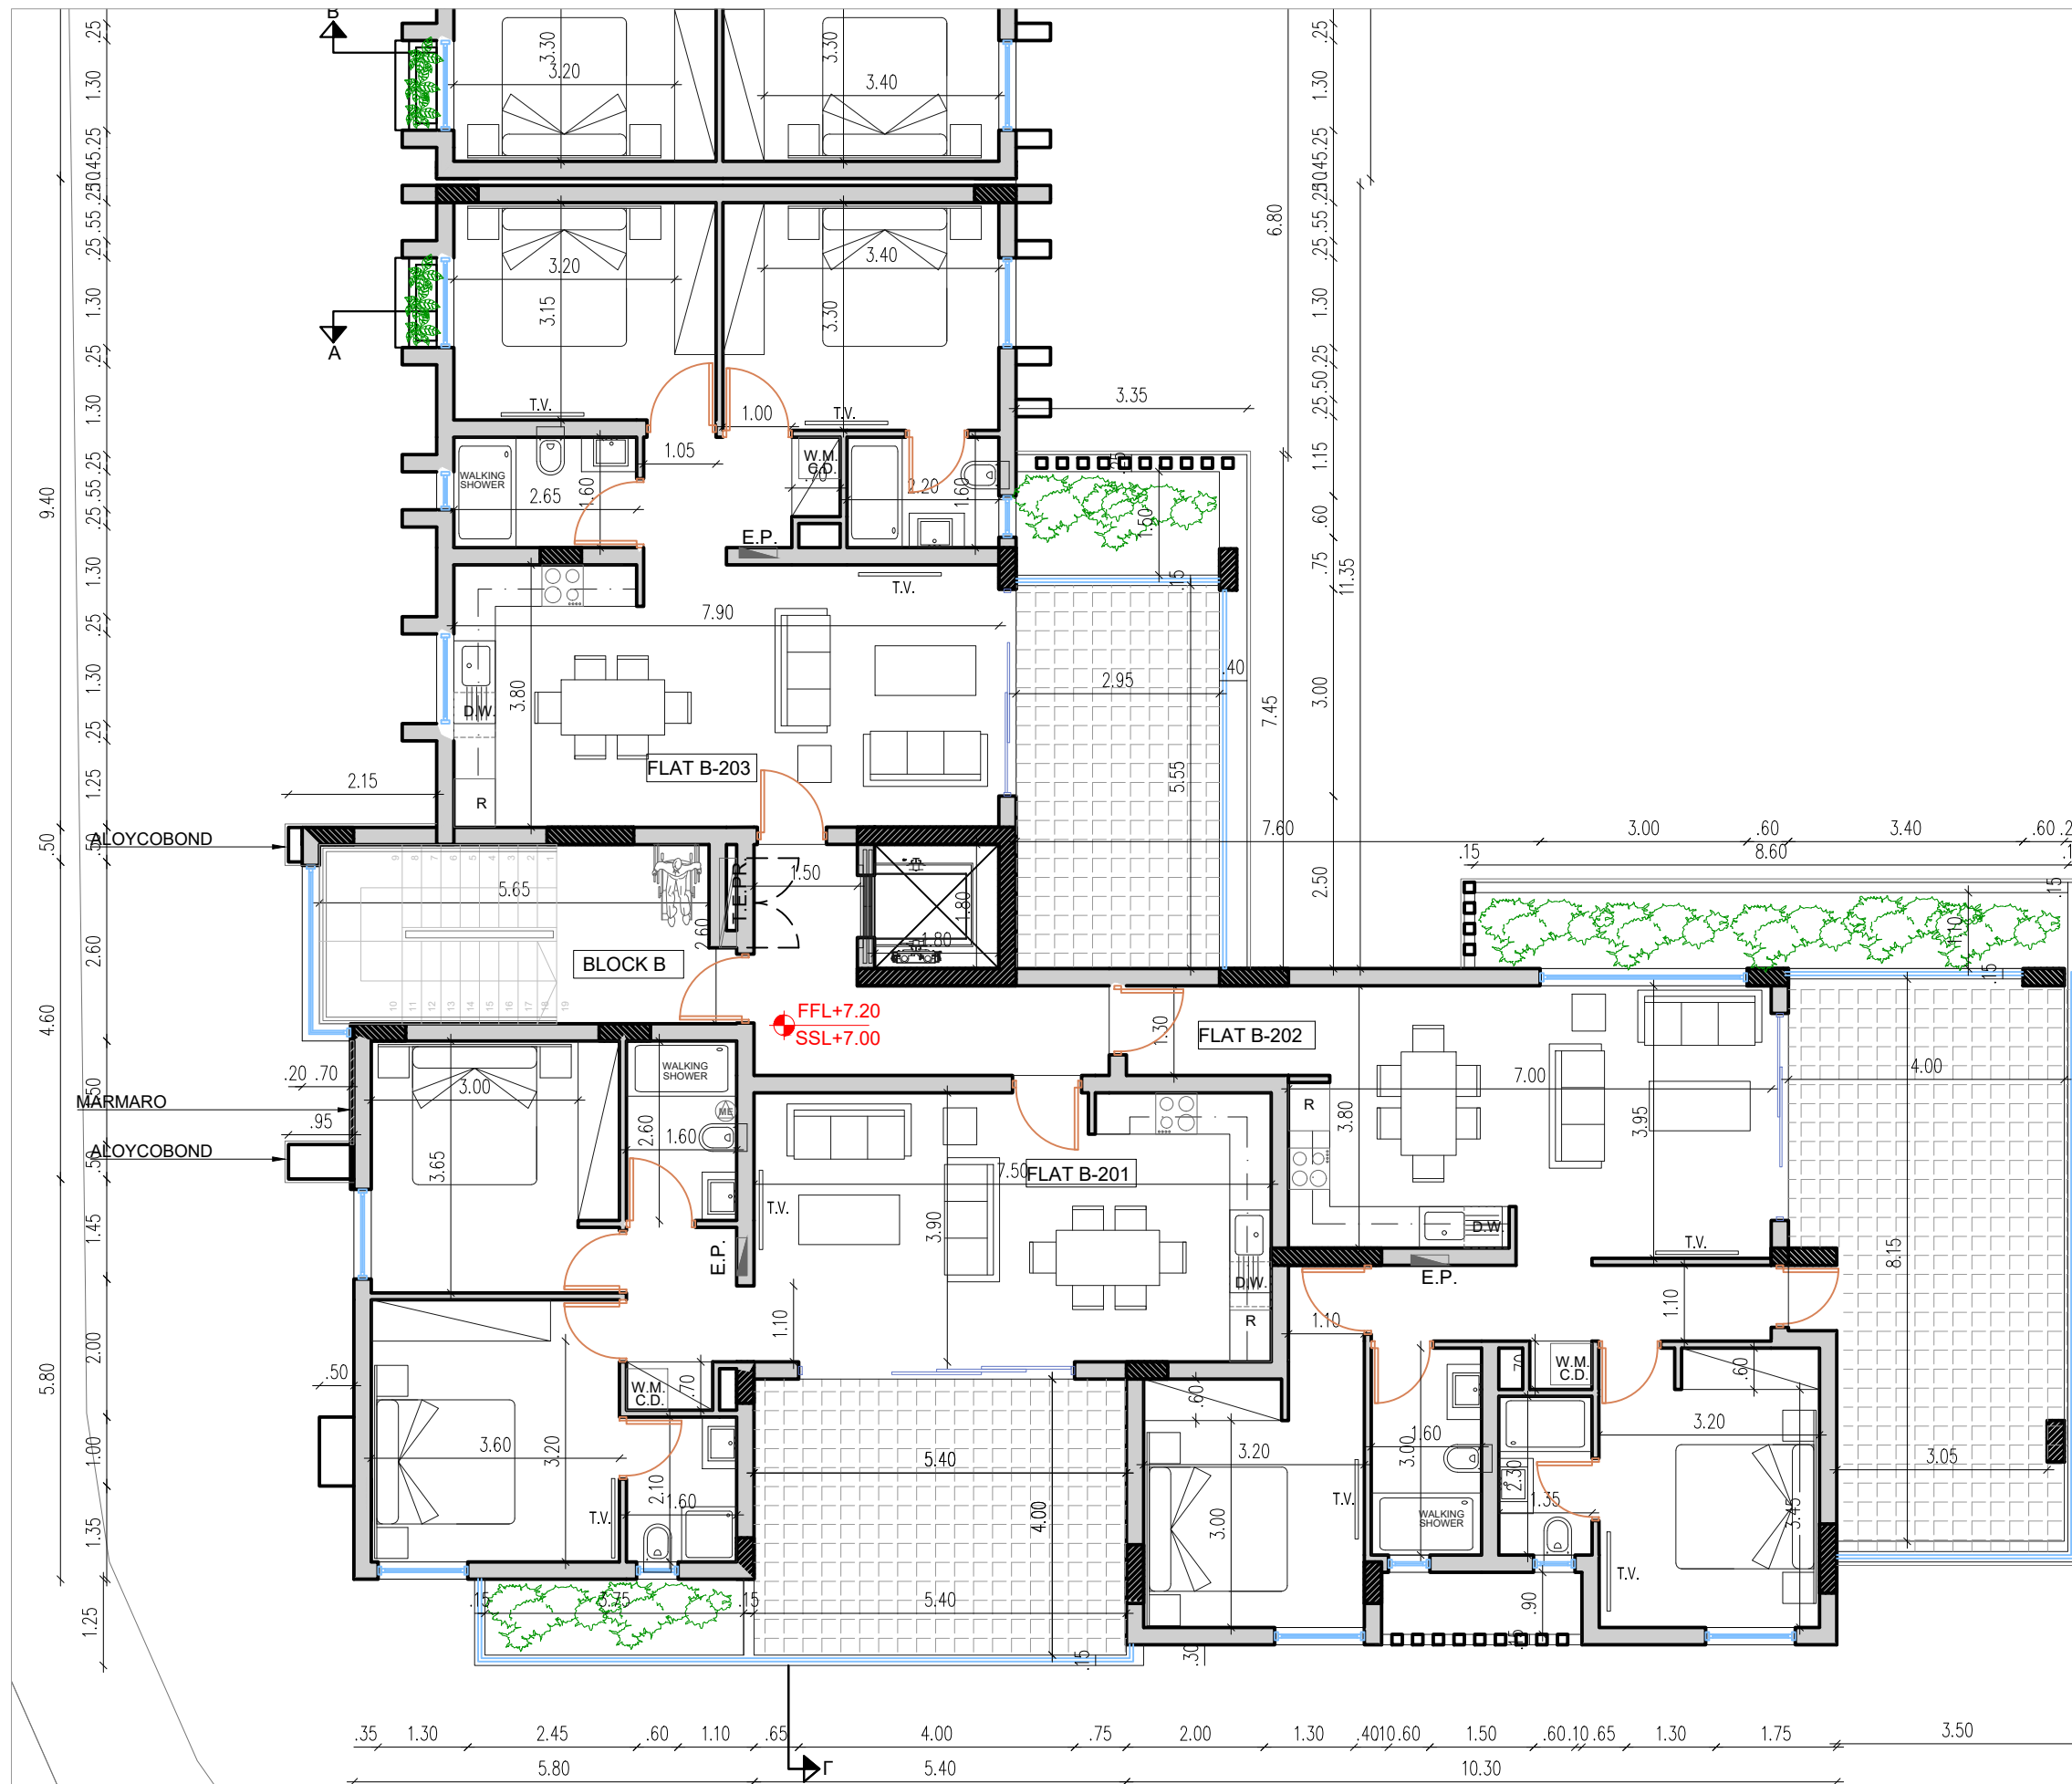

JOB TITLE :		AQUA PAKVIEW PLOT 1221&1224&1225	
OWNER :		DASREEF	
SHEET TITLE :		BLOCK B 2ND FLOOR PLAN	
DATE :		MARCH 2023	BA 03
SCALE :		1 : 100 @ A3	DESIGN N.X.
			JOB NO 505
CODE ARCHITECTURE STUDIO			
MICHALIS NEOFYTOU ARCHITECT N.T.U.A.-MA ARCHITECTURE			
AGIOU ANTONIOU 6 NIKA TOWER FLAT 202 7102, ARADIPPOY LARNACA-CYPRUS TEL. 24534204 FAX. 24323019 EMAIL INFO@CA-STUDIO.COM			