

THE HILLS RESIDENCE


by YTIC LTD

AYIA FYLA, LIMASSOL




T z i o n i s A r c h i t e c t s
+ A s s o c i a t e s

79, Nilou Pattichi, 3070 Limassol, T:0035725336855 , 0035725818018,
F:0035725387083, E:antonis.tzionis@cytanet.com.cy, FB:@tzionisarchitects

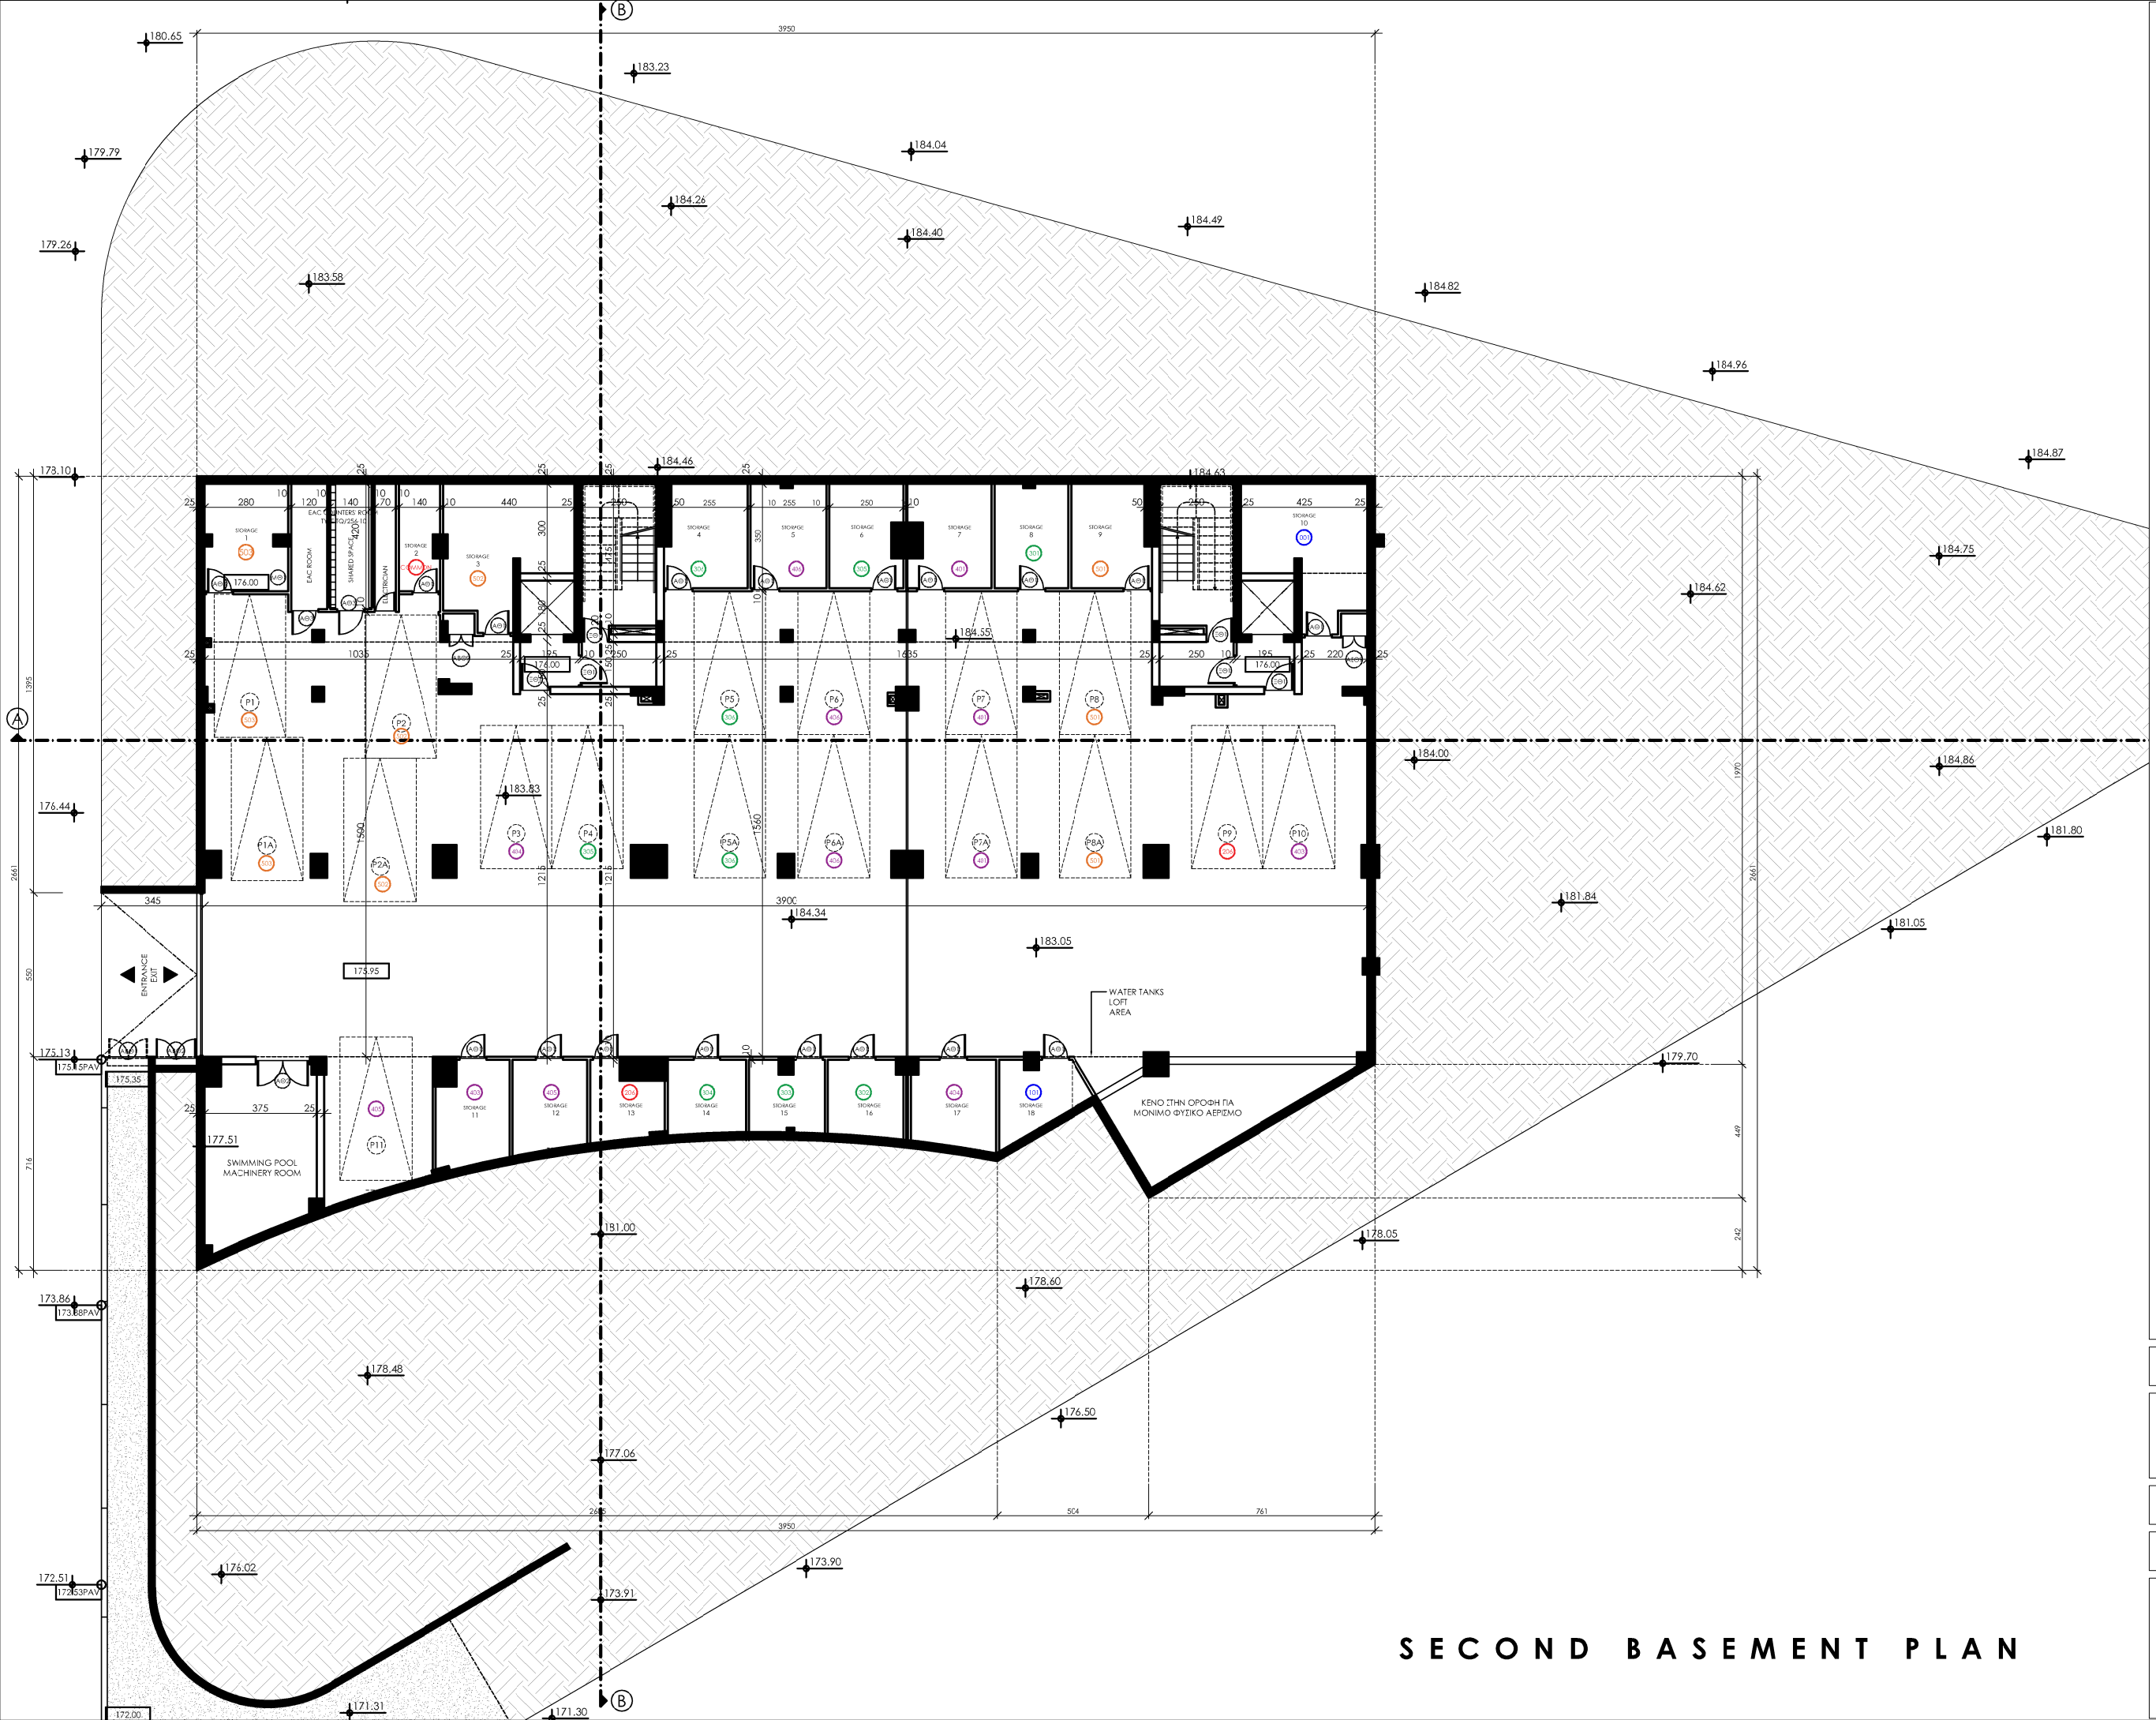


DESCRIPTION	
	CURRENT GROUND LEVEL
	PROPOSED LEVEL OF FINISHED FLOOR
	PROPOSED LEVEL OF PAVEMENT
	PROPOSED WALL ELEVATION
	ARTIFICIAL AIR VENTILATION
WM	WASHING MACHINE
DM	DRYER MACHINE
DW	DISHWASHER
F	FRIDGE
C	OVEN
	GARDEN
	CERAMIC TILES
	MONOLITHIC FLOORING WITH PEBBLES
	DECK
	POOL
	IRON MESH
	WATER MANIFOLDS
	SPACE FOR ELECTROLOGICAL SYSTEMS

 


SECOND BASEMENT PLAN

series of drawings / σειρά σχεδίων PHASE B	date / ημερομηνία 01/2025	number / αριθμός 02
job title / τίτλος έργου PREMIER HILL RESIDENCES	scale / κλίμακα 1:200 A3	date / ημερομηνία 07/2019
drawing title / τίτλος σχεδίου SECOND BASEMENT PLAN	drawn / σχεδίασθηκε E.E. & X.T	
job no / αριθμός έργου Α.Φ. 2018/13	drawing no / αριθμός σχεδίου A03	checked / ελέγχθηκε A.T.

Tzlonis Architects + Associates
 79, Nikou Patfichi, 3070 Limassol
 T:0035725336015, 0035725818018
 F:0035725387083
 E:tzlonis.tzlonis@tzi.com.cy
 P:tzlonisarchitects

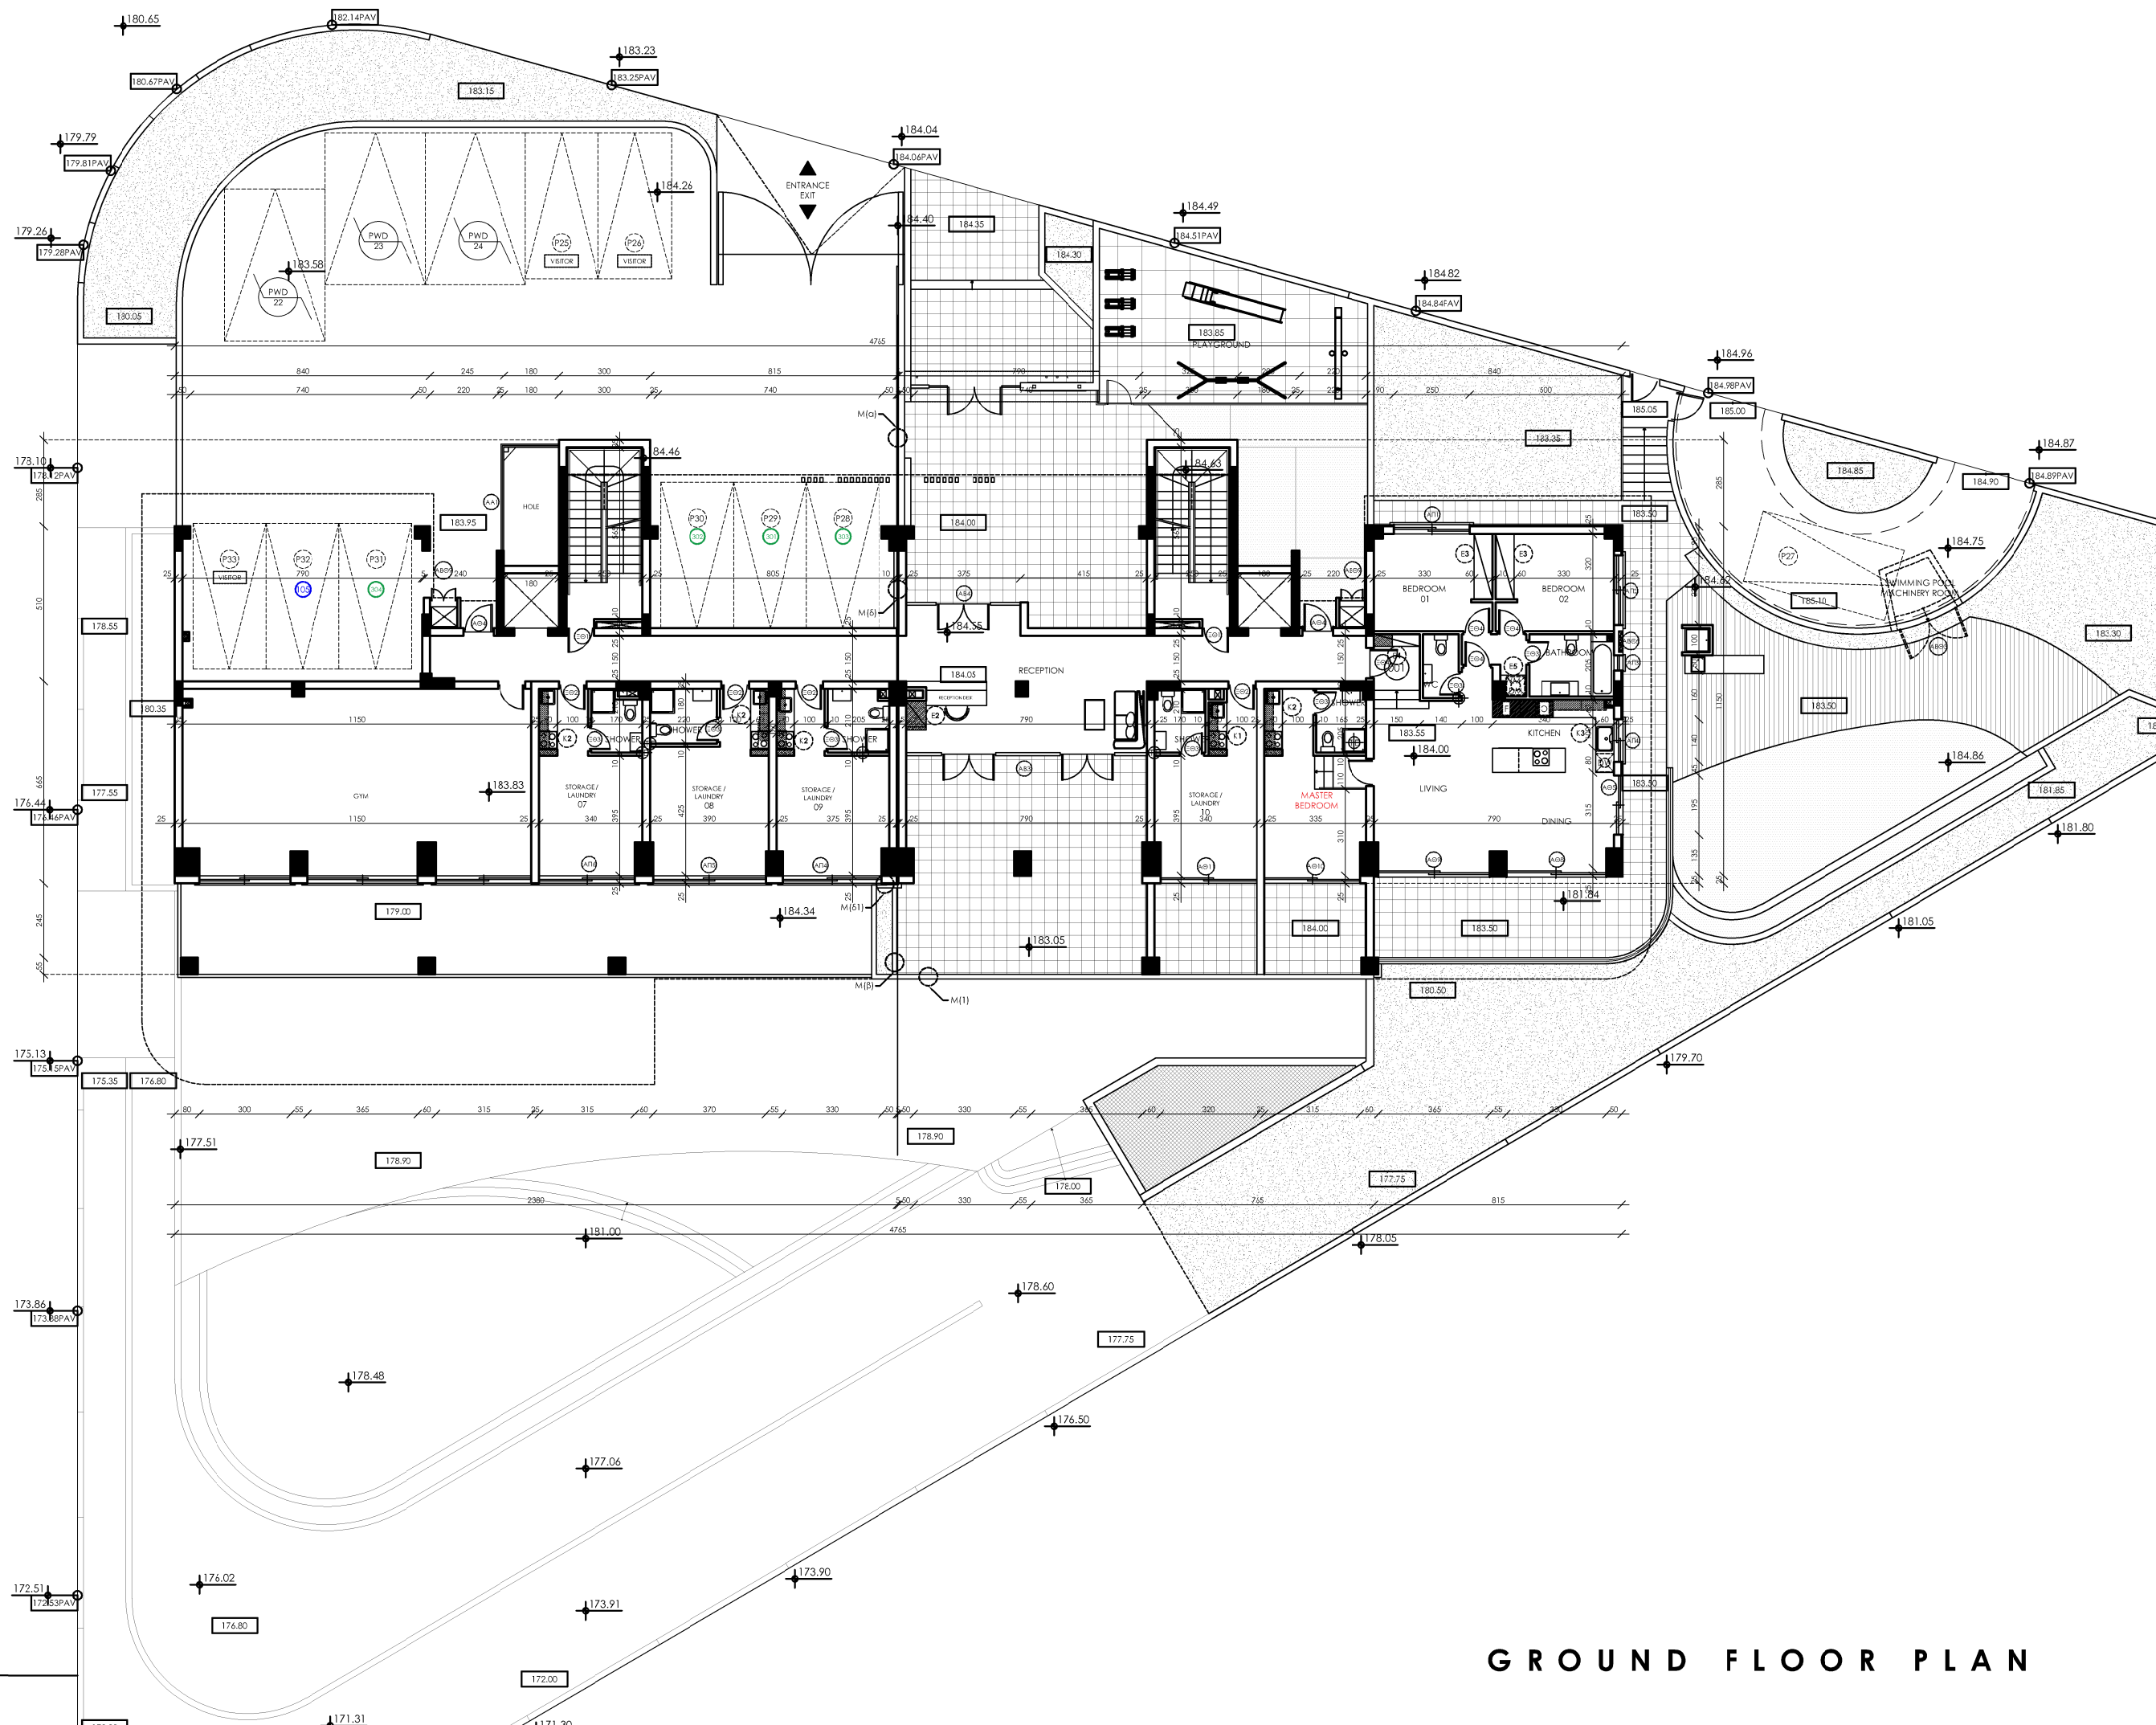


DESCRIPTION	
	CURRENT GROUND LEVEL
	PROPOSED LEVEL OF FINISHED FLOOR
	PROPOSED LEVEL OF PAVEMENT
	PROPOSED WALL ELEVATION
	ARTIFICIAL AIR VENTILATION
	WASHING MACHINE
	DRYER MACHINE
	DISHWASHER
	FRIDGE
	OVEN
	GARDEN
	CERAMIC TILES
	MONOLITHIC FLOORING WITH PEBBLES
	DECK
	POOL
	SAFETY FLOOR
	IRON MESH
	WATER MANIFOLDS
	SPACE FOR ELECTRICAL SYSTEMS

 



GROUND FLOOR PLAN

series of drawing / σειρά σχεδίων PHASE B	date / ημερομηνία 01/2025	number / αριθμός 02
job title / τίτλος έργου PREMIER HILL RESIDENCES	scale / κλίμακα 1:200 A3	date / ημερομηνία 07/2019
drawing title / τίτλος σχεδίου GROUND FLOOR PLAN	drawn / σχεδιαστής E.E. & X.T	
job no / αριθμός έργου A.Φ. 2018/13	drawing no / αριθμός σχεδίου A05	checked / ελεγκτής A.T.


Tzlonis Architects + Associates
 79, Nikou Patfichi, 3070 Linaresol
 T:0035725336815, 0035725818018
 F:0035725387083
 Email: info@tzlonis.com.cy
 tzlonisarchitects.com

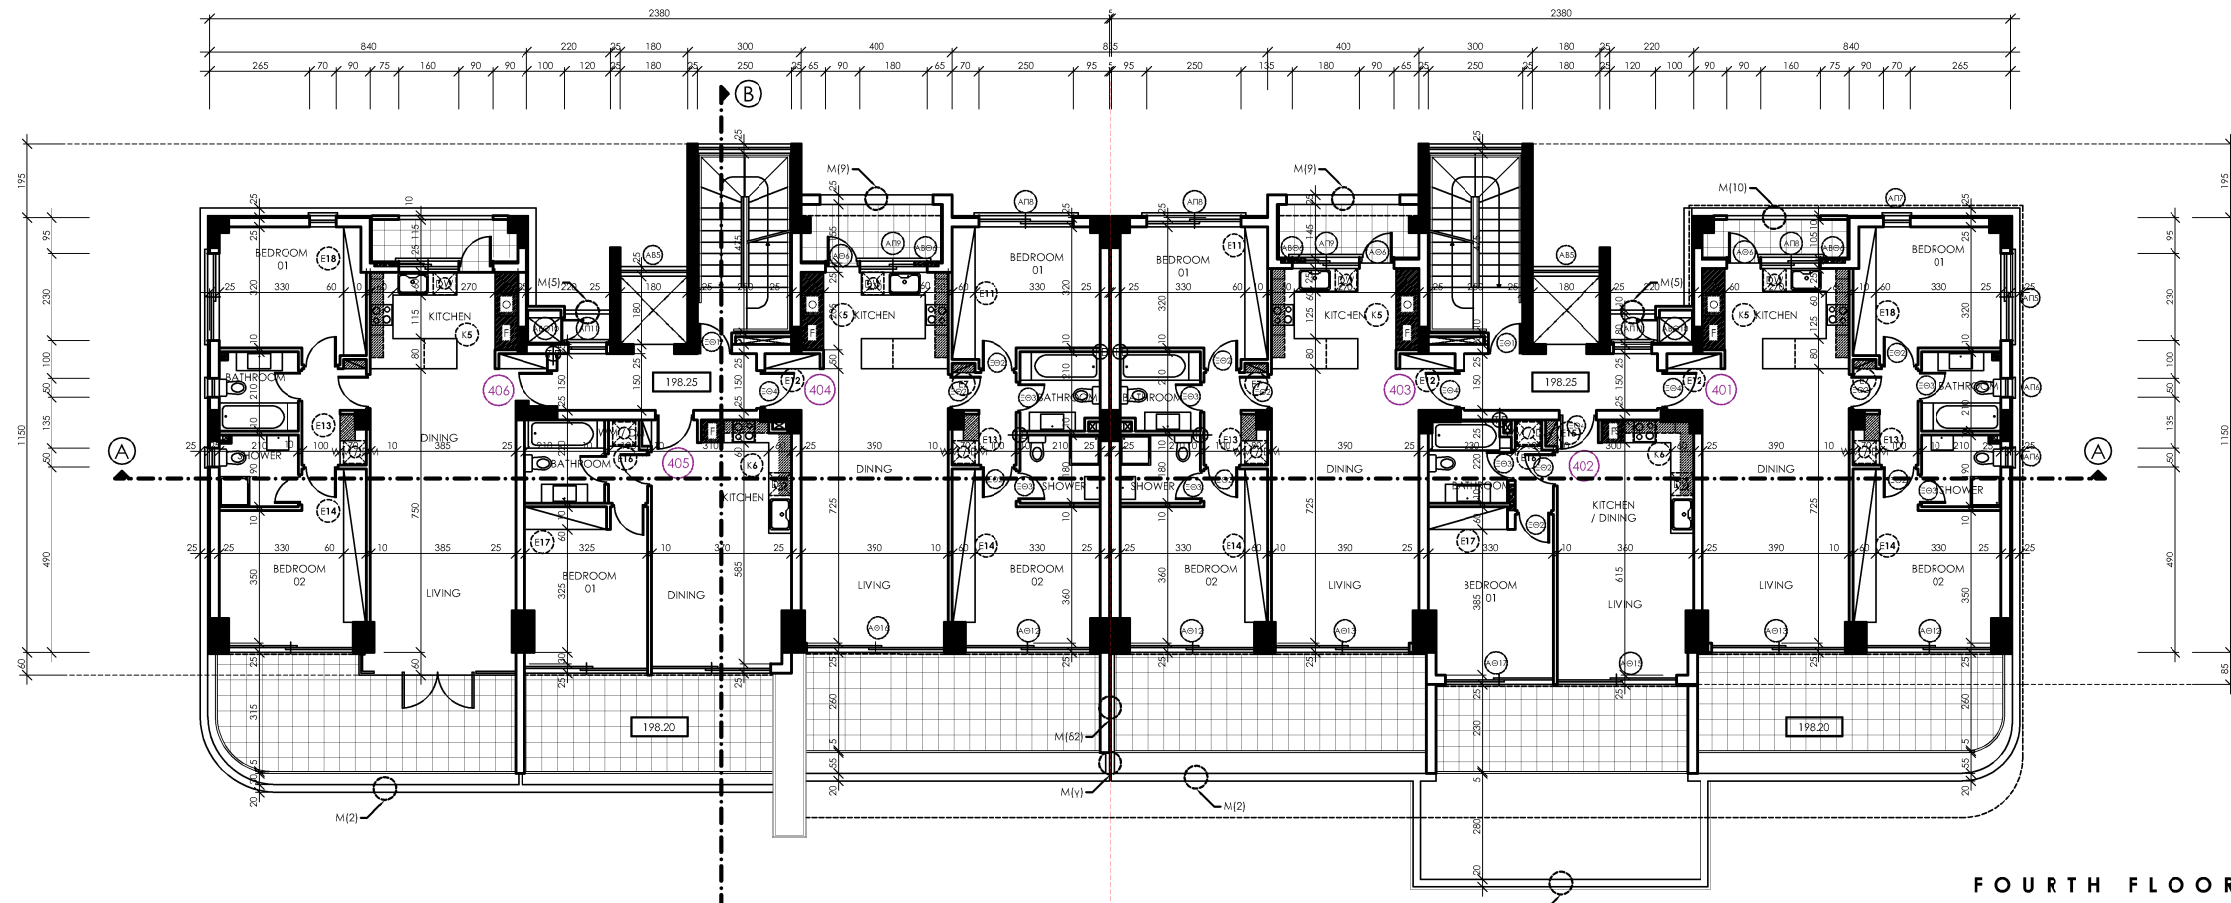


FOURTH FLOOR PLAN

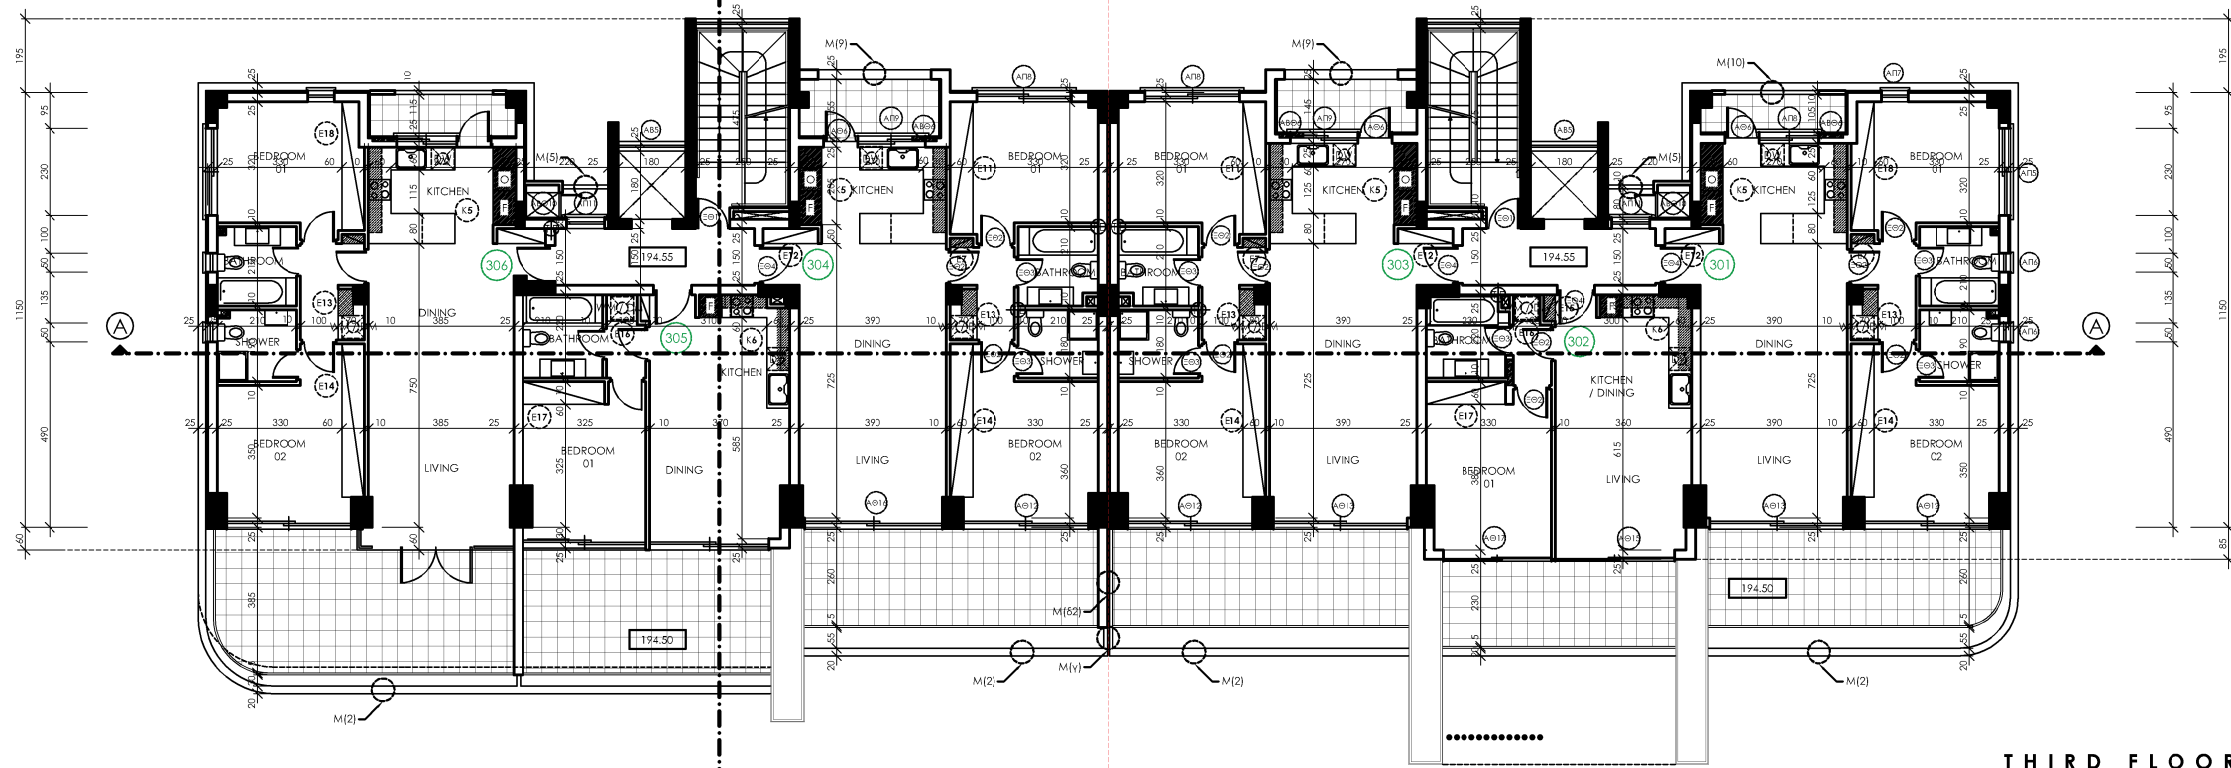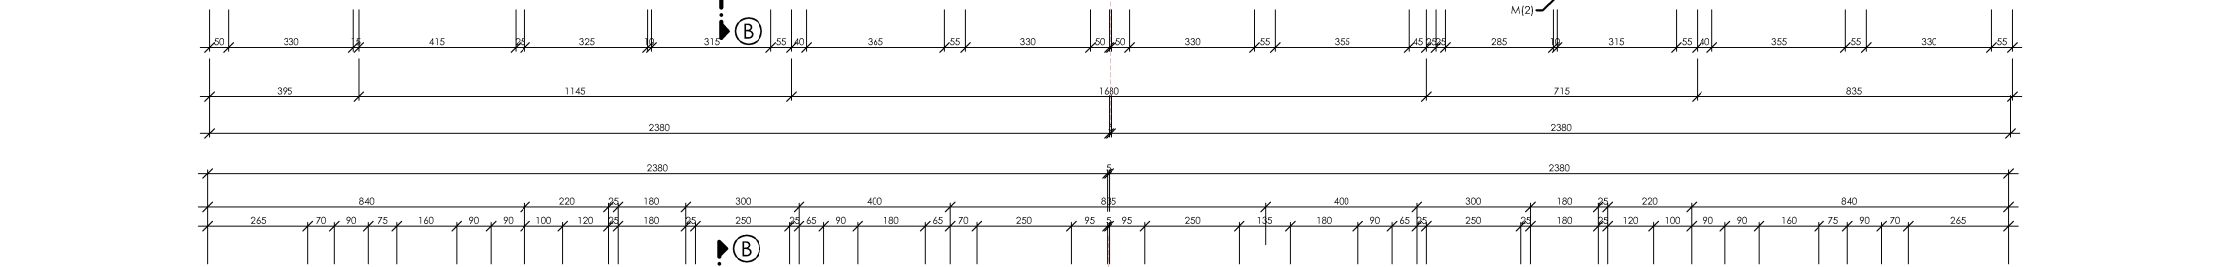

THIRD FLOOR PLAN



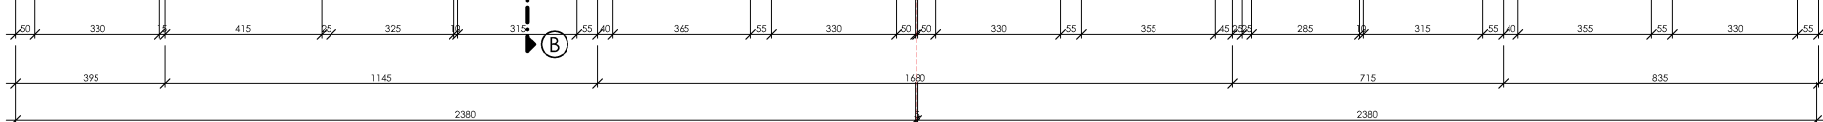


DESCRIPTION	
	CURRENT GROUND LEVEL
	PROPOSED LEVEL OF FINISHED FLOOR
	PROPOSED LEVEL OF PAVEMENT
	PROPOSED WALL ELEVATION
	ARTIFICIAL AIR VENTILATION
	WASHING MACHINE
	DRYER MACHINE
	DISHWASHER
	FRIDGE
	OVEN
	GARDEN
	CERAMIC TILES
	MONOLITHIC FLOORING WITH PEBBLES
	DECK
	POOL
	IRON MESH
	WATER MANIFOLDS
	SPACE FOR ELECTRICAL SYSTEMS

 


series of drawing / σειρά χαρτών PHASE B	date / ημερομηνία 01/2025	number / αριθμός 02
job title / τίτλος έργου PREMIER HILL RESIDENCES	scale / κλίμακα 1:200 A3	date / ημερομηνία 07/2019
drawing title / τίτλος χαρτί THIRD AND FOURTH FLOOR PLAN	drawn / σχεδίασε E.E. & X.T.	
job no. / αριθμός έργου Α.Φ. 2018/13	drawing no. / αριθμός χαρτί A07	checked / ελέγξε A.T.

Tzlonis Architects + Associates
 79, Nikou Patlichki, 3070 Limassol
 T:0035725336815, 0035725818018
 F:0035725387083
 Email: tzlonis@tzlonis.com.cy
 #tzlonisarchitects

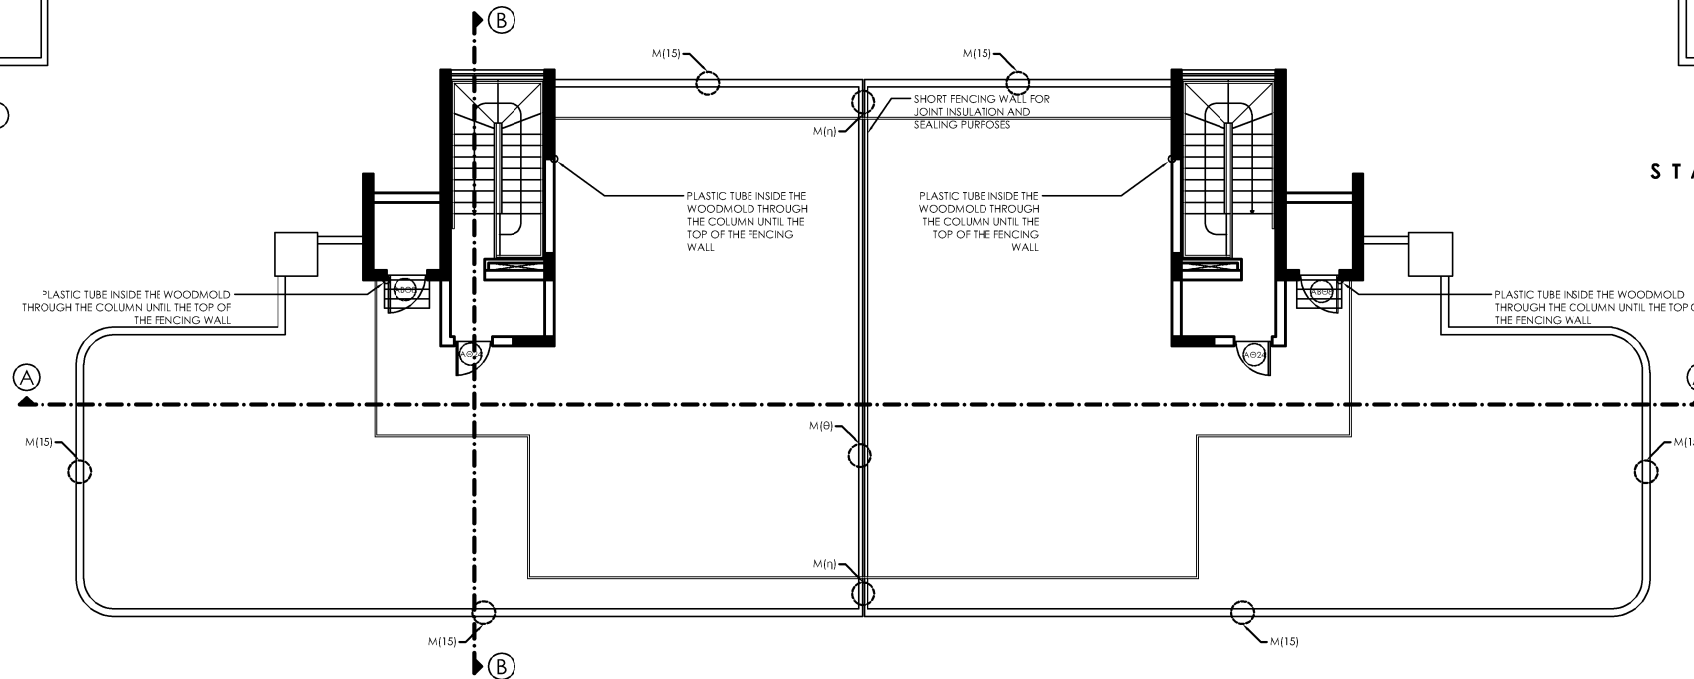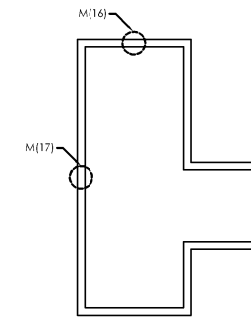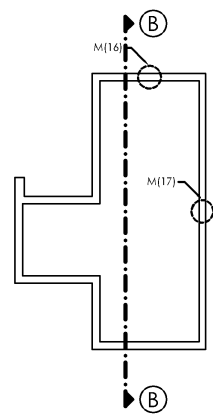


STAIRCASES' ROOF PLAN

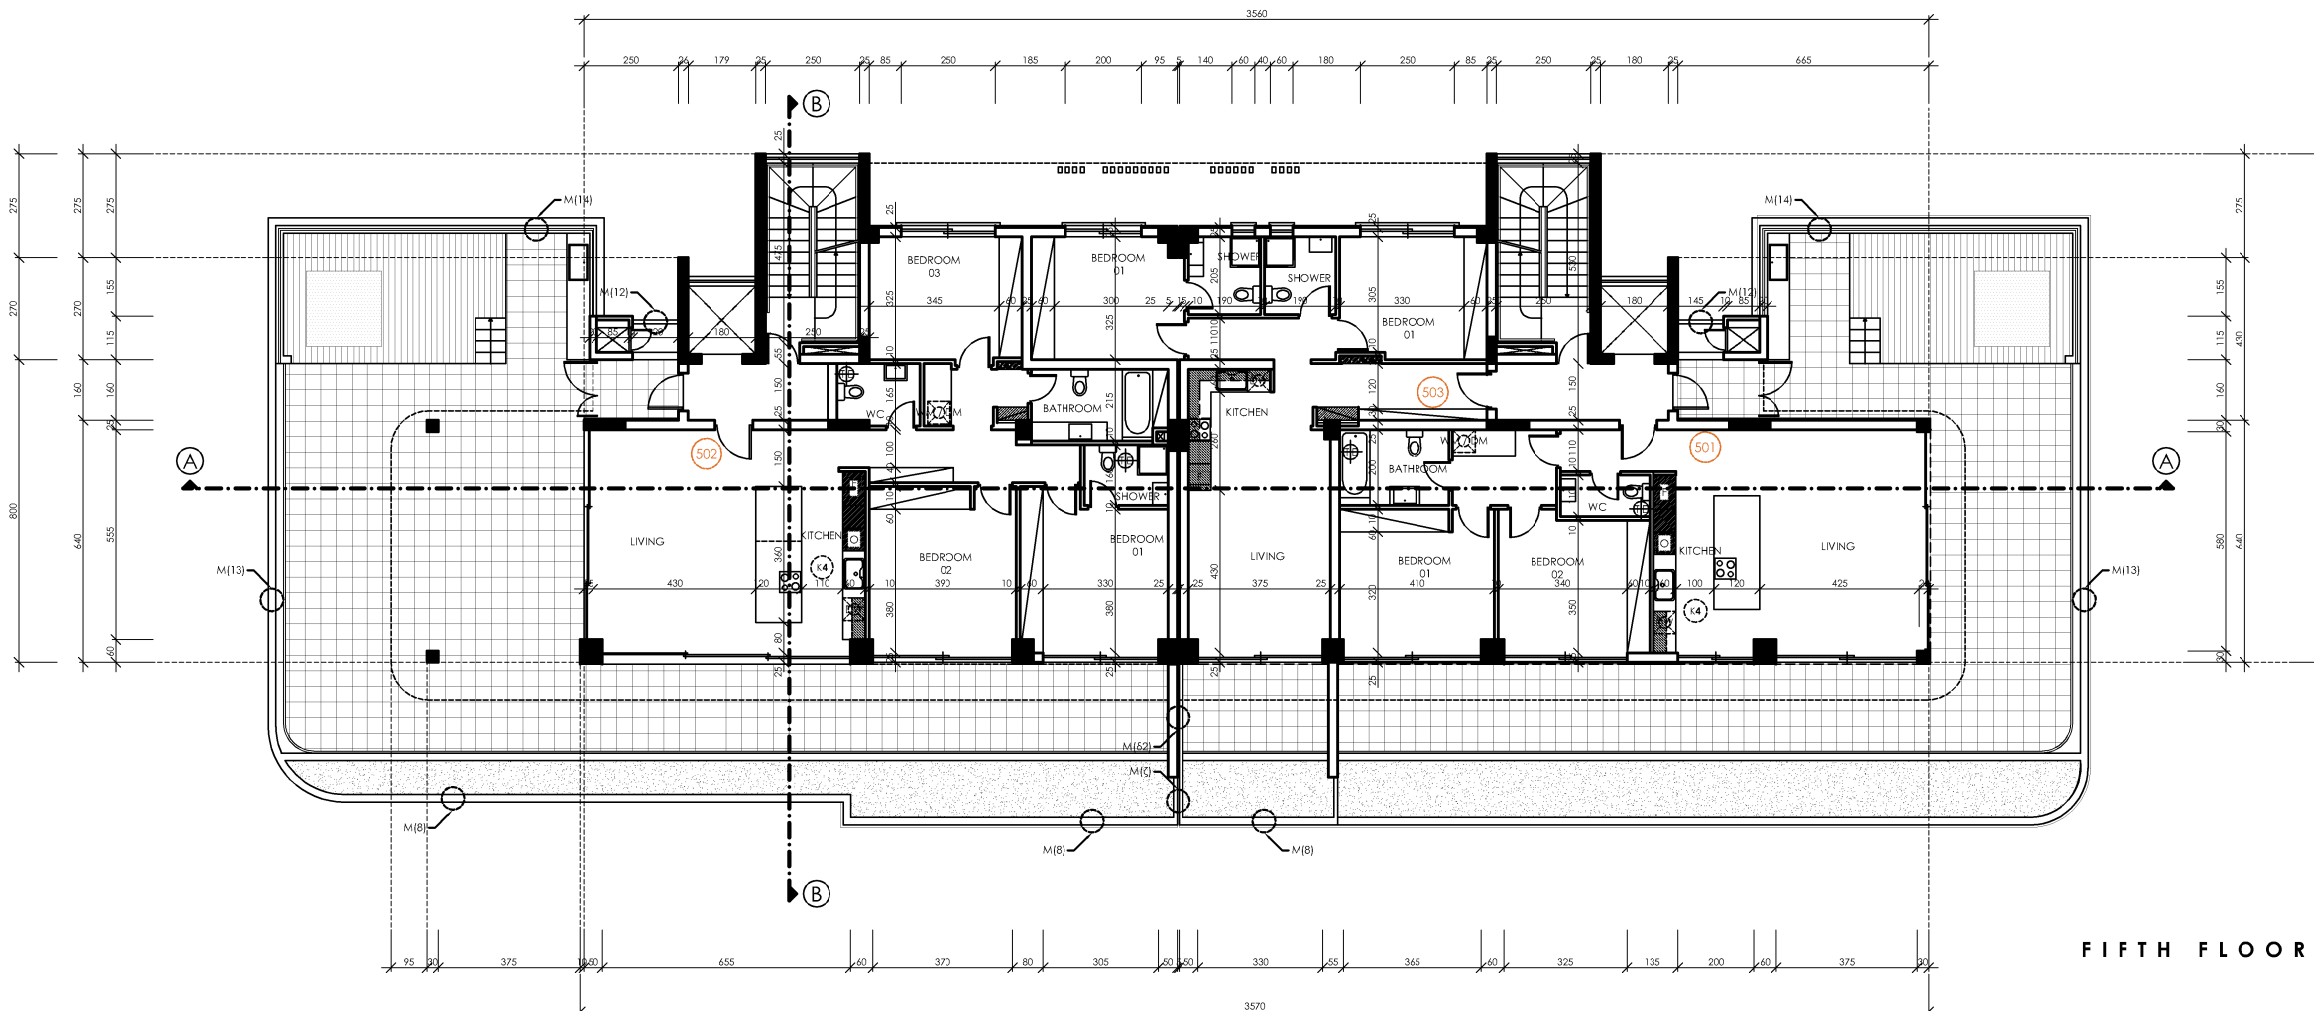

FIFTH FLOOR PLAN

DESCRIPTION	
	CURRENT GROUND LEVEL
	PROPOSED LEVEL OF FINISHED FLOOR
	PROPOSED LEVEL OF PAVEMENT
	PROPOSED WALL ELEVATION
	ARTIFICIAL AIR VENTILATION
	WASHING MACHINE
	DRYER MACHINE
	DISHWASHER
	FRIDGE
	OVEN
	GARDEN
	CERAMIC TILES
	MONOLITHIC FLOORING WITH PEBBLES
	DECK
	POOL
	IRON MESH
	WATER MANIFOLDS
	SPACE FOR ELECTRICAL SYSTEMS

 

series of drawing / σειρά σχεδίων PHASE B	date / ημερομηνία 01/2025	number / αριθμός 02
job title / τίτλος έργου PREMIER HILL RESIDENCES	scale / κλίμακα 1:200 A3	date / ημερομηνία 07/2019
drawing file / τίτλος σχεδίου FIFTH FLOOR, ROOF AND STAIRCASES' ROOF PLAN	drawn / σχεδιαστής E.E. & X.T.	checked / ελεγκτής A.T.
job no. / αριθμός έργου A.Φ. 2018/13	drawing no. / αριθμός σχεδίου A08	

Tzlonis Architects + Associates
 79, Nikou Patfichi, 3070 Limassol
 T:0035725336815, 0035725818018
 F:0035725387083
 Email: info@tzlonisarchitects.com.cy
 #tzlonisarchitects