


NOTES

PLOT N. 03


- EXISTING LEVEL
- RECOMMENDED LEVEL

- 1- EXTERIOR WALLS WITH THERMAL INSULATION BRICKS THICKNESS 25cm
- 2- THE BUILDING WILL BE PAINTED OUTSIDE AND INSIDE
- 3- ON THE EXTERNAL OPENINGS ALUMINIUM WITH DOUBLE GLAZED GLASS WILL BE PLACED
- 4- FOR ALL THE EXTERNAL STONE AND HPL COATING SEE ELEVATIONS
- 5- LAMINATED GLASS

MECHANICAL VENTILATION

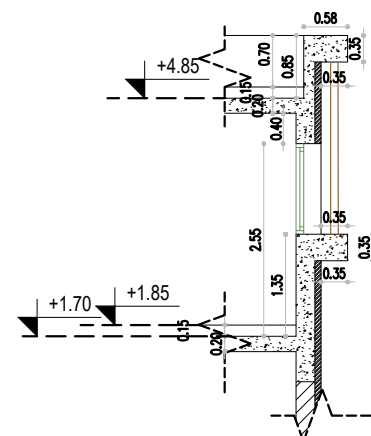

Section 1a-1a

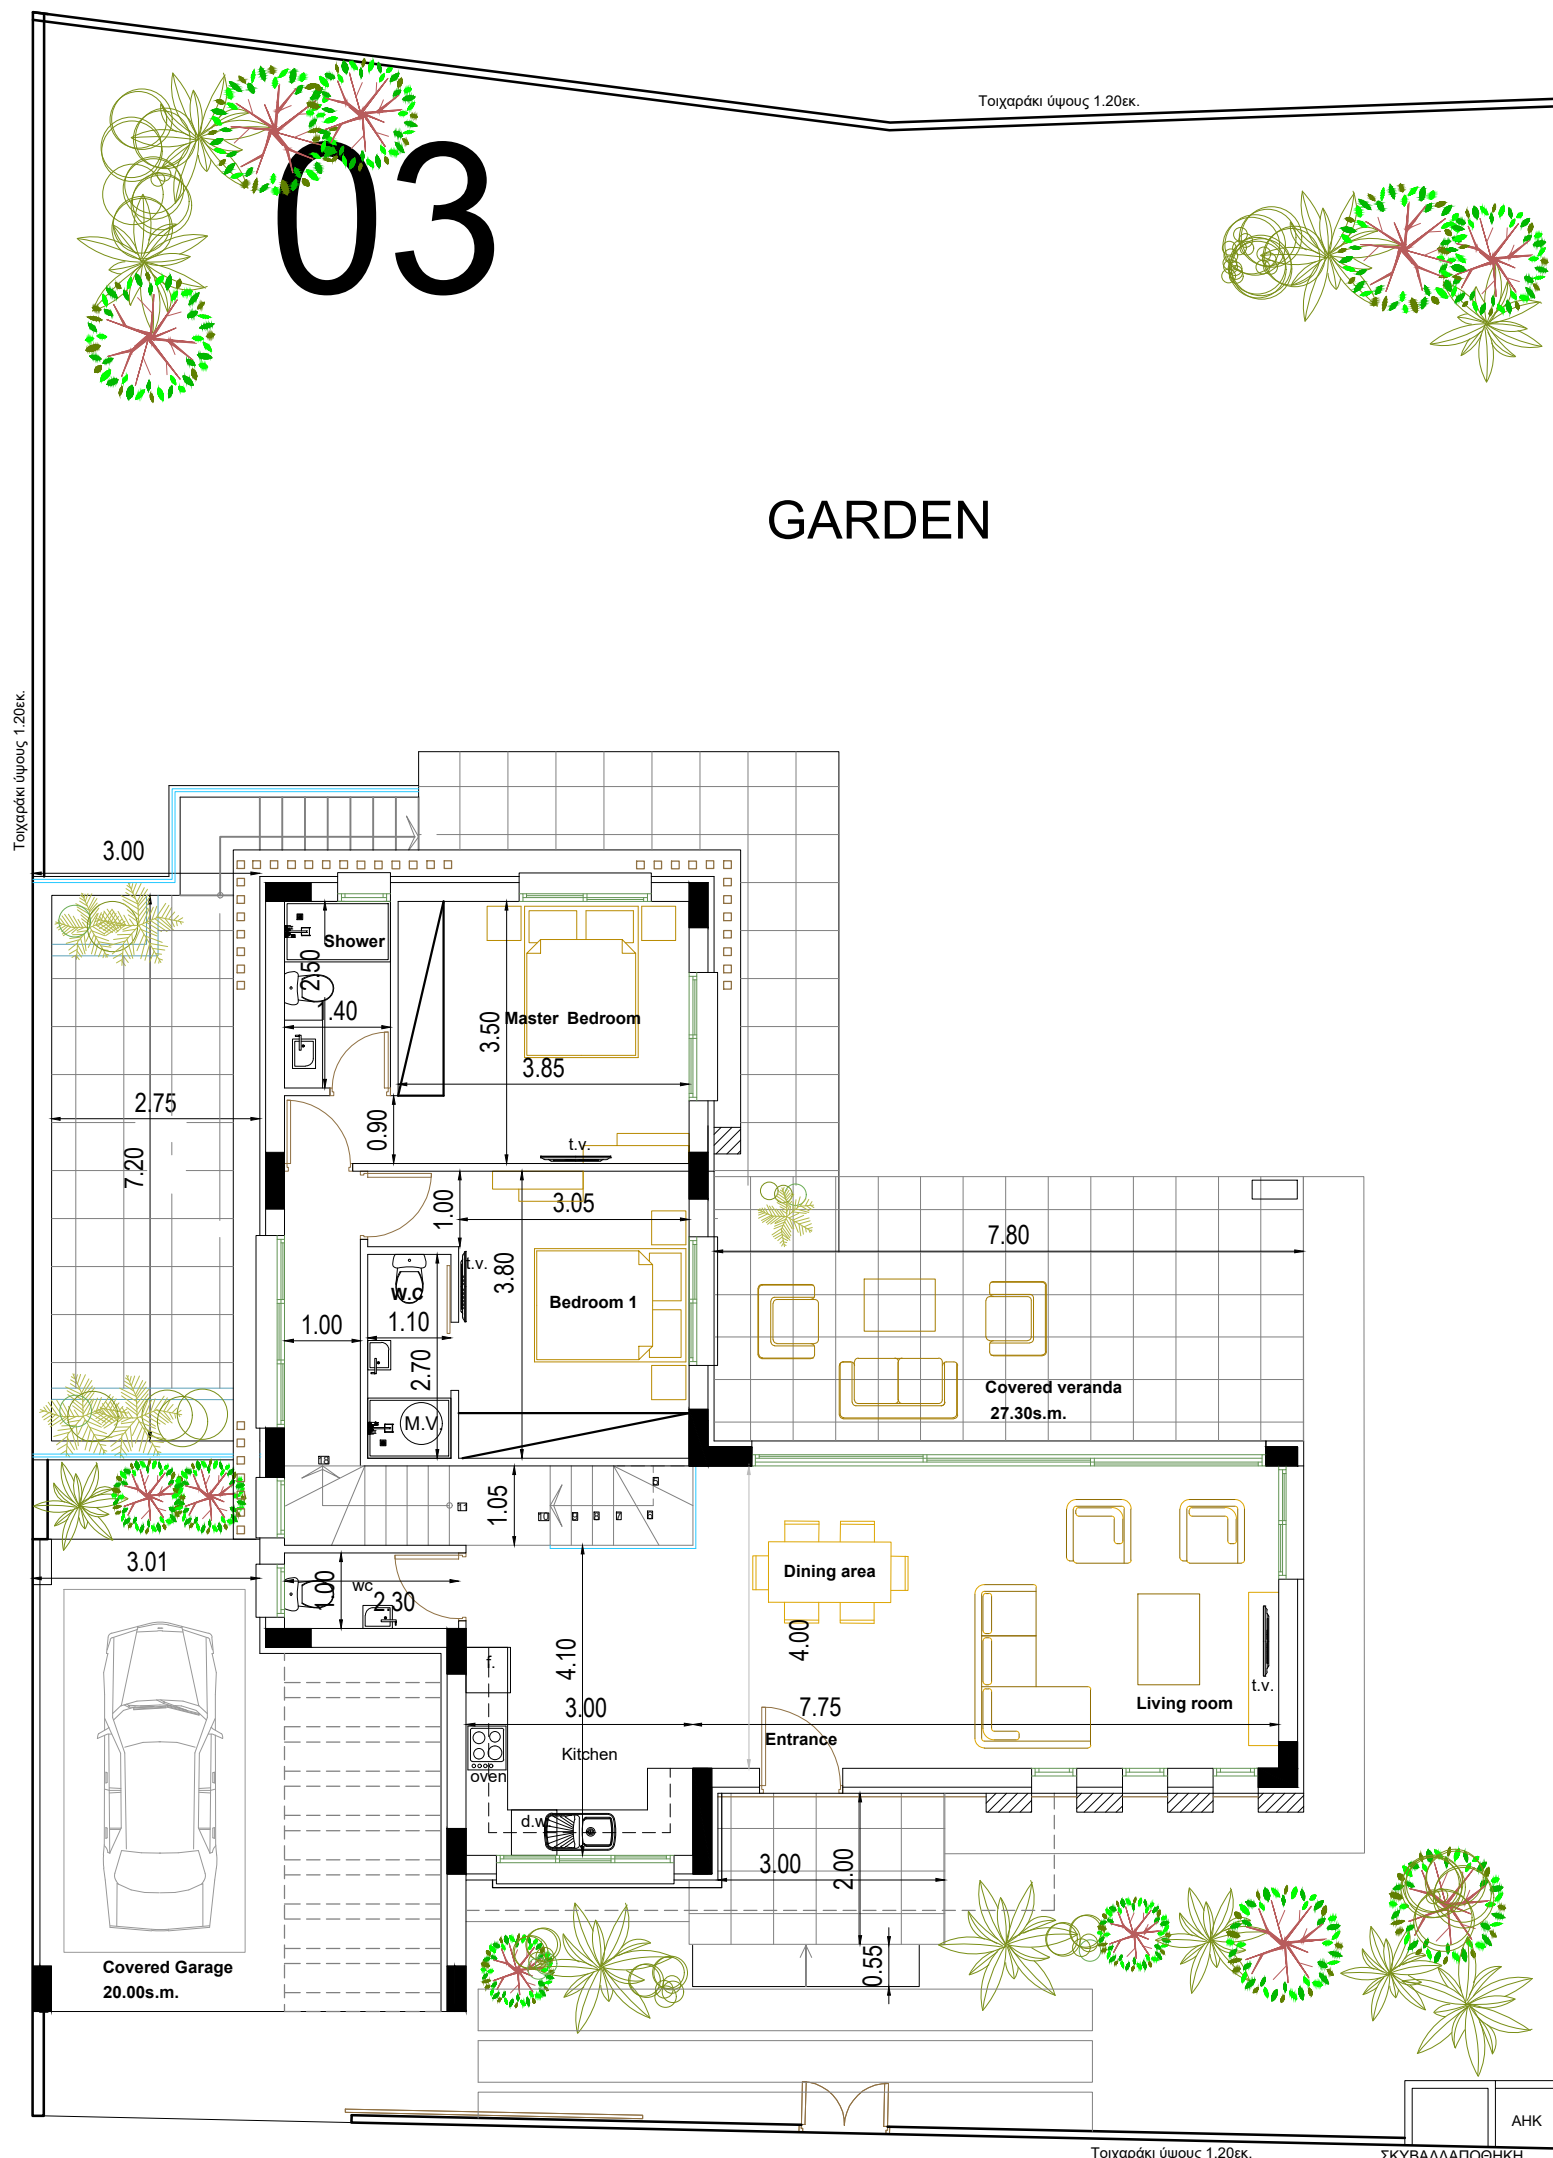

Ground Floor
PLOT N. 03

TYPE A
PLOT NUMBER 2-9,11-21,23-28

109.00s.m.

MICHALIS PHOTIOU & ASSOCIATES
Architects and engineers

1st April avenue 18
Mavros Block
Flat 22 - 6035 Lamaca
Tel. 24817777 - 99648303
Fax 24817778
E-mail : micha.photiou@cytanet.com.cy


CLIENT :
THREE I PROPERTIES L.T.D

TITLE OF PROJECT :
Regina Development Int

DRAWING TITLE :
TYPE A
Ground Floor




DATE :
AUGUST 23

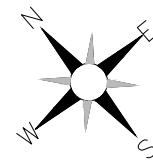SCALE 1/100_A3 χαρτί	Dr No 2A Type_A	573
-------------------------	-----------------------	-----




NOTES

PLOT N. 03

 -  EXISTING LEVEL
-  RECOMMENDED LEVEL
- 1- EXTERIOR WALLS WITH THERMAL INSULATION BRICKS THICKNESS 25cm
- 2- THE BUILDING WILL BE PAINTED OUTSIDE AND INSIDE
- 3- ON THE EXTERNAL OPENINGS ALUMINIUM WITH DOUBLE GLAZED GLASS WILL BE PLACED
- 4- FOR ALL THE EXTERNAL STONE AND HPL COATING SEE ELEVATIONS
- 5-  LAMINATED GLASS

03

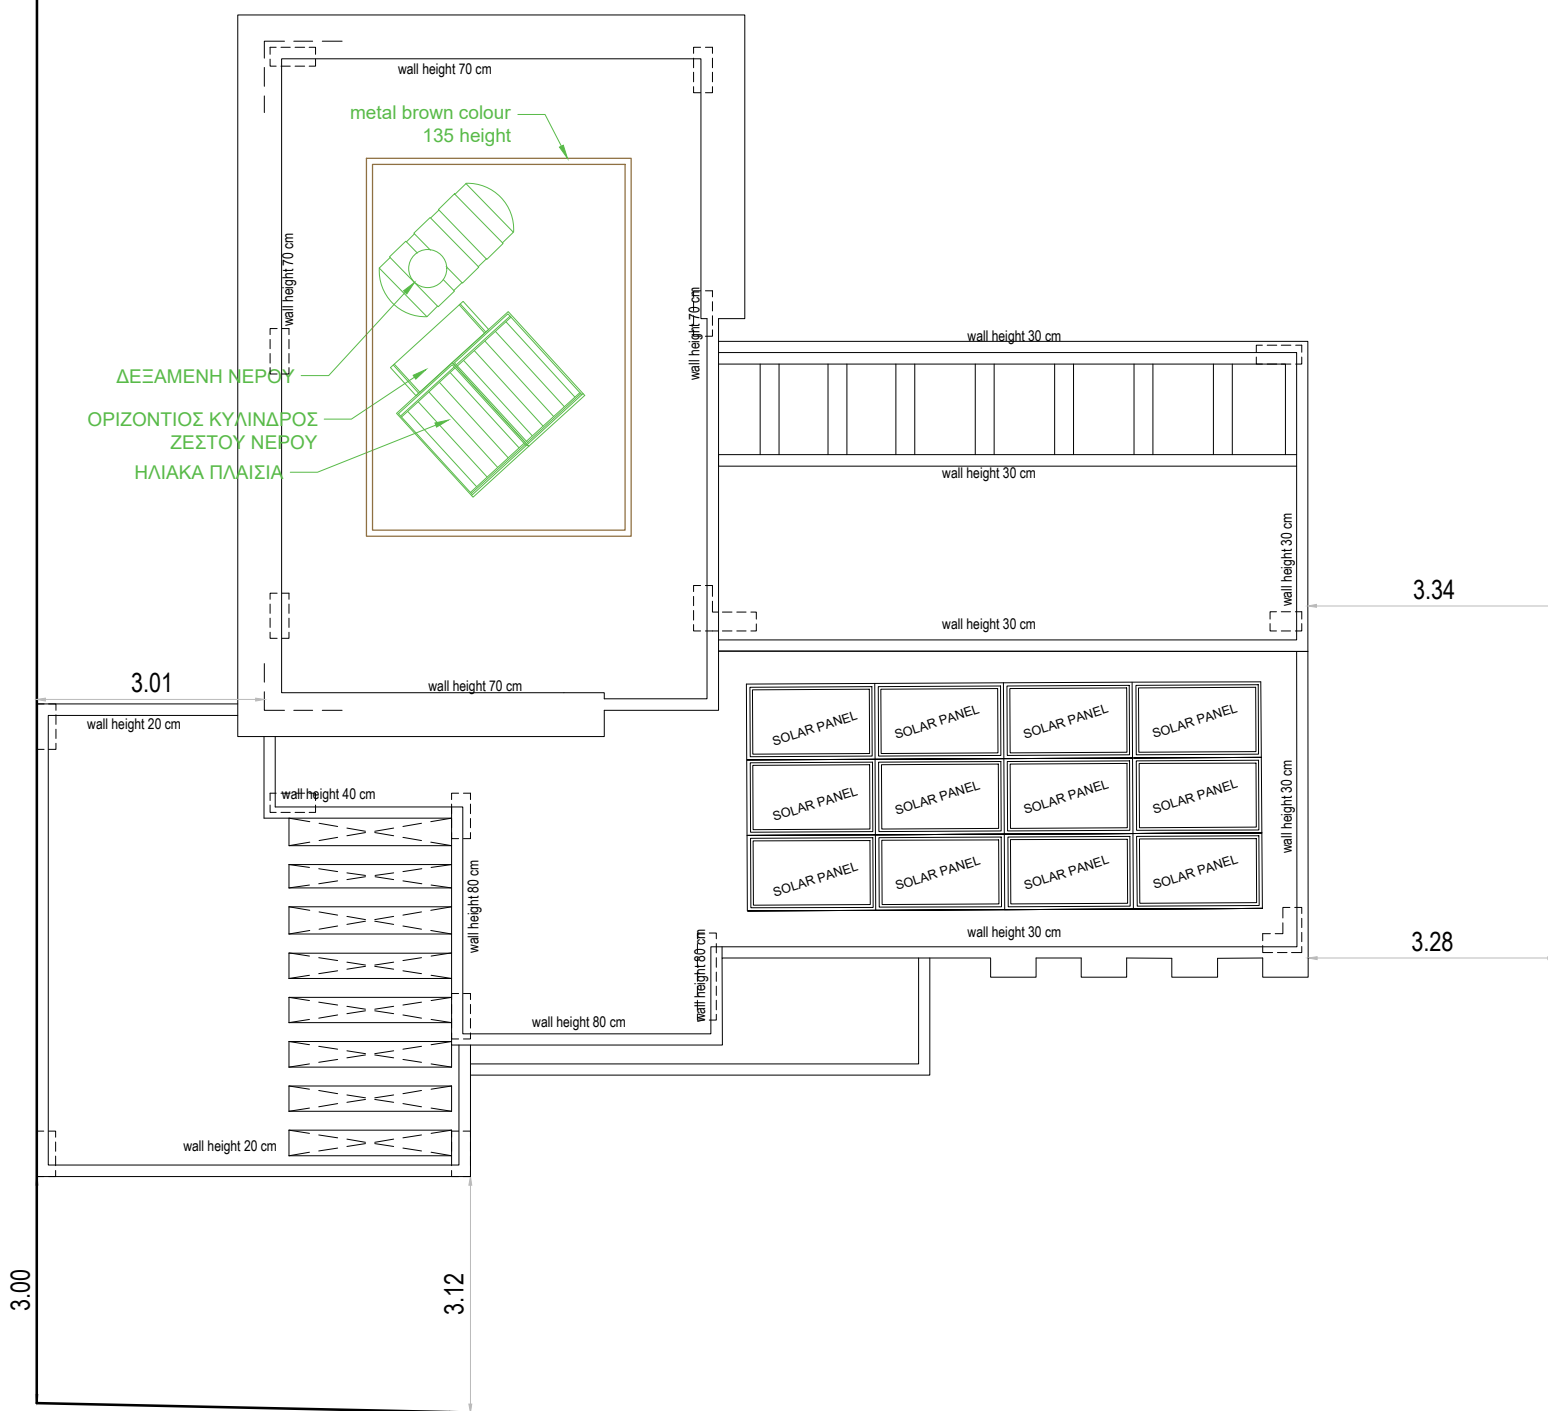

TYPE A
PLOT NUMBER 2-9,11-21,23-28

MICHALIS PHOTIOU & ASSOCIATES
Architects and engineers

1st April avenue 18
Mavros Block
Flat 22 - 6035 Lamaca
Tel. 24817777 - 99648303
Fax 24817778
E-mail : micha.photiou@cytanet.com.cy

CLIENT :
THREE I PROPERTIES L.T.D

TITLE OF PROJECT :
Regina Development Int

DRAWING TITLE :
TYPE A
Roof Plan

DATE :
AUGUST 23


SCALE 1/100_A3 χαρτί	Dr No 3A Type_A	573
-------------------------	-----------------------	-----

Roof Plan


NOTES

PLOT N. 03

- 1- EXTERIOR WALLS WITH THERMAL INSULATION BRICKS THICKNESS 25cm
- 2- THE BUILDING WILL BE PAINTED OUTSIDE AND INSIDE
- 3- ON THE EXTERNAL OPENINGS ALUMINIUM WITH DOUBLE GLAZED GLASS WILL BE PLACED
- 4- FOR ALL THE EXTERNAL STONE AND HPL COATING SEE ELEVATIONS
- 6- LAMINATED GLASS
- 7- ΟΙ ΠΟΡΤΕΣ ΜΠΑΝΙΩΝ και ΑΠΟΧΡΗΤΗΡΙΩΝ ΠΟΥ ΘΑ ΕΧΟΥΝ ΧΡΗΣΗ ΑΠΟ ΑΤΟΜΑ ΜΕ ΑΝΑΠΗΡΙΕΣ ΘΑ ΕΧΟΥΝ ΑΝΟΙΓΜΑ 100εκ. ΠΡΙΝ ΝΑ ΤΟΠΟΘΕΤΗΘΕΙ ΤΟ ΚΑΣΙΩΜΑ ΠΟΡΤΑΣ

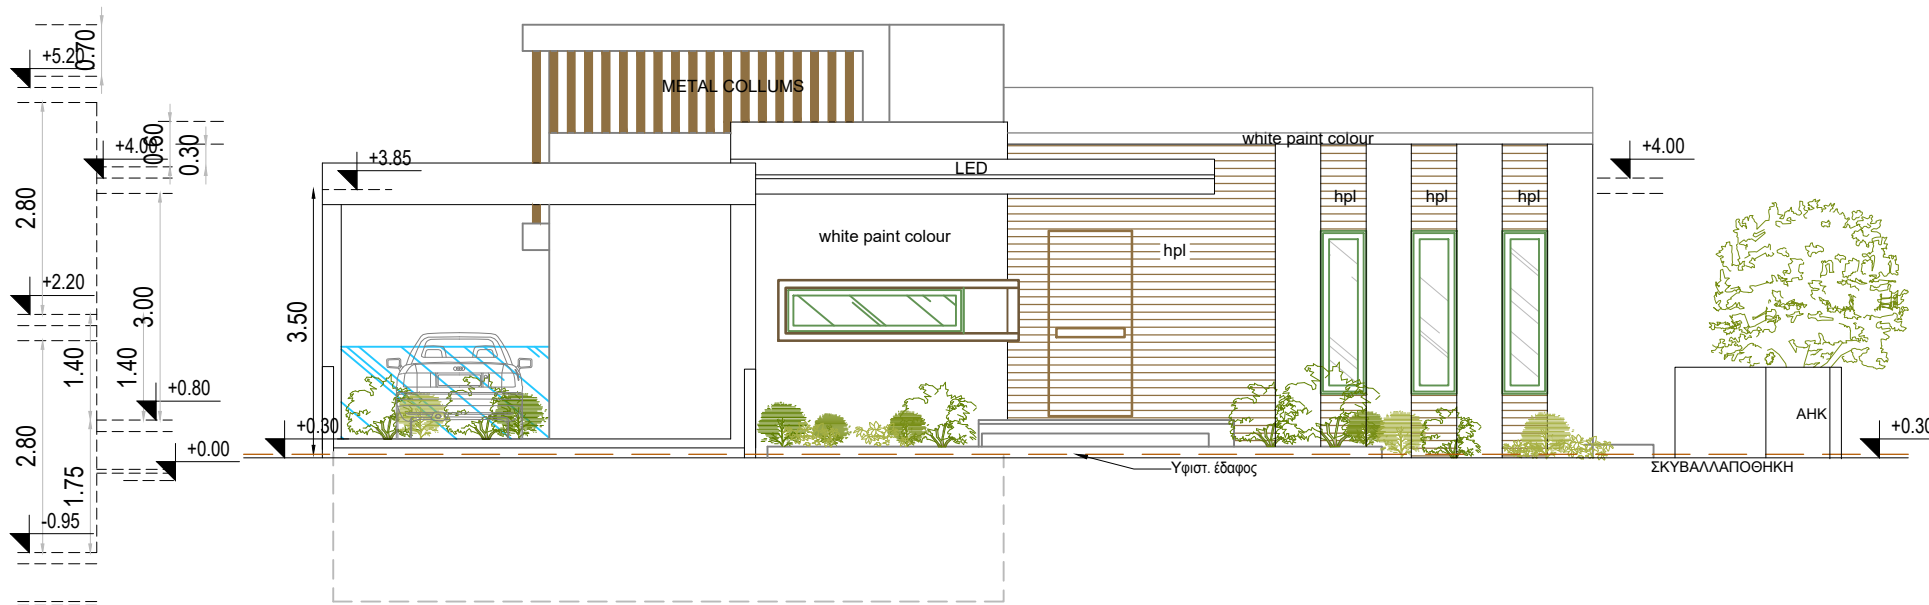

WEST -SOUTH ELEVATION

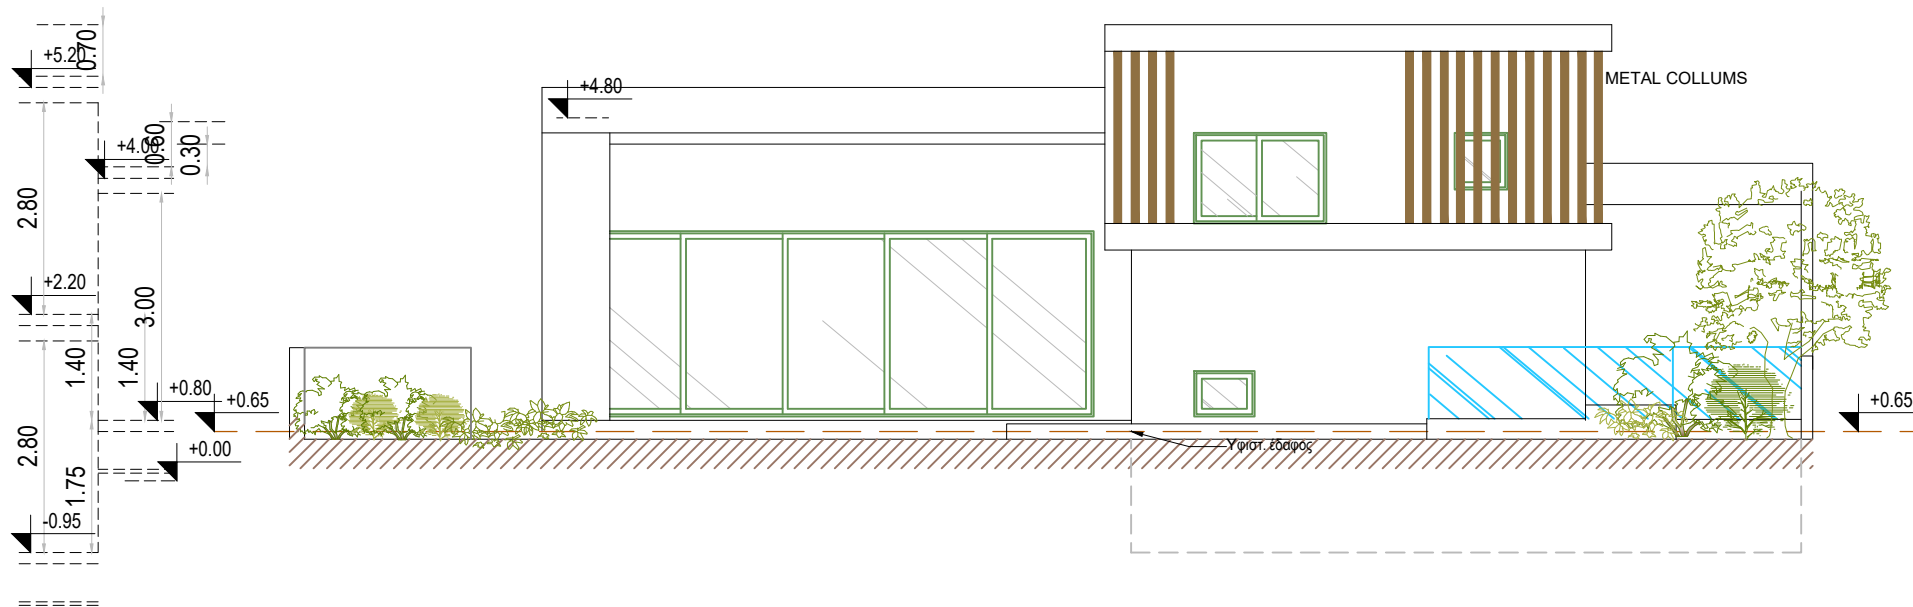

EAST-NORTH ELEVATION

TYPE A
PLOT NUMBER 2-9,11-21,23-28

MICHALIS PHOTIOU
& ASSOCIATES
Architects and engineers

1st April avenue 18
Mavros Block
Flat 22 - 6035 Larnaca
Tel. 24817777 - 99648303
Fax 24817778
E-mail : micha.photiou@cytanet.com.cy

CLIENT :
THREE I PROPERTIES L.T.D

TITLE OF PROJECT :
Regina Development lmt

DRAWING TITLE :
TYPE A
WEST -SOUTH ELEVATION
EAST-NORTH ELEVATION

DATE :
AUGUST 23

SCALE
1/100_A3 χαρτί

Dr No
4A
Type_A

573


NOTES

PLOT N. 03

- 1- EXTERIOR WALLS WITH THERMAL INSULATION BRICKS THICKNESS 25cm
- 2- THE BUILDING WILL BE PAINTED OUTSIDE AND INSIDE
- 3- ON THE EXTERNAL OPENINGS ALUMINIUM WITH DOUBLE GLAZED GLASS WILL BE PLACED
- 4- FOR ALL THE EXTERNAL STONE AND HPL COATING SEE ELEVATIONS
- 6- LAMINATED GLASS
- 7- ΟΙ ΠΟΡΤΕΣ ΜΠΑΝΙΩΝ και ΑΠΟΧΩΡΗΤΗΡΙΩΝ ΠΟΥ ΘΑ ΕΧΟΥΝ ΧΡΗΣΗ ΑΠΟ ΑΤΟΜΑ ΜΕ ΑΝΑΠΗΡΙΕΣ ΘΑ ΕΧΟΥΝ ΑΝΟΙΓΜΑ 100εκ. ΠΡΙΝ ΝΑ ΤΟΠΟΘΕΤΗΘΕΙ ΤΟ ΚΑΣΙΩΜΑ ΠΟΡΤΑΣ



EAST -SOUTH ELEVATION

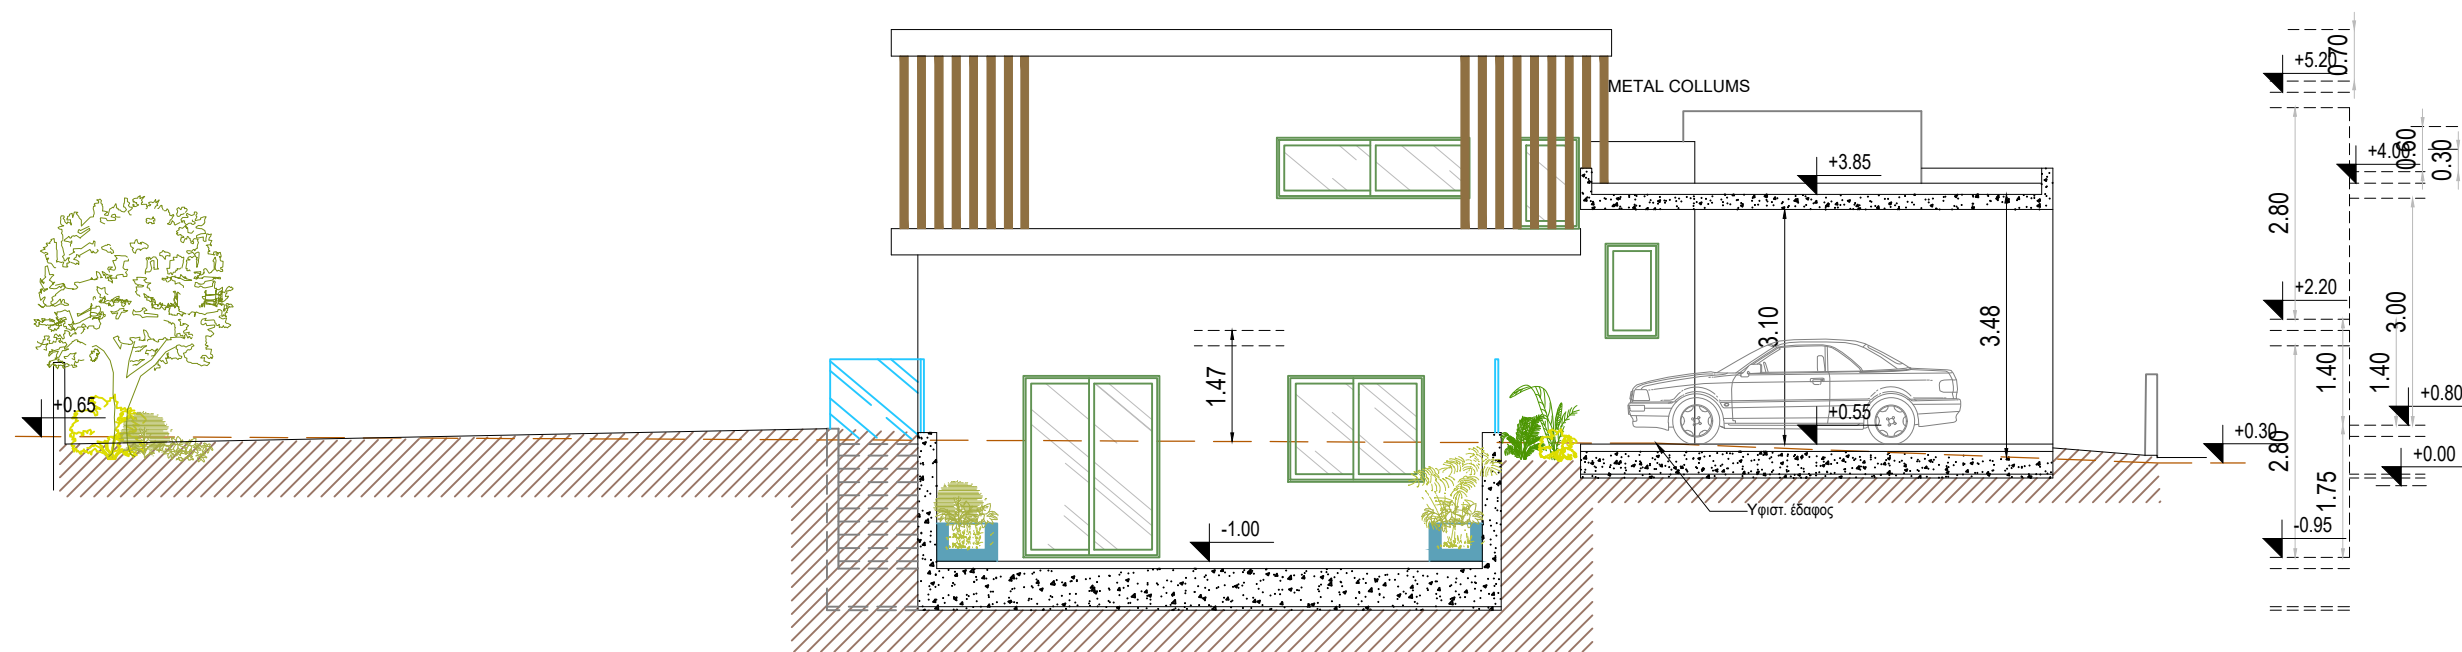

NORTH-WEST ELEVATION

TYPE A
PLOT NUMBER 2-9,11-21,23-28

MICHALIS PHOTIOU & ASSOCIATES
Architects and engineers

1st April avenue 18
Mavros Block
Flat 22 - 6035 Lamaca
Tel. 24817777 - 99648303
Fax 24817778
E-mail : micha.photiou@cytanet.com.cy

CLIENT :
THREE I PROPERTIES L.T.D

TITLE OF PROJECT :
Regina Development lmt

DRAWING TITLE :
TYPE A
EAST -SOUTH ELEVATION
NORTH-WEST ELEVATION


DATE :
AUGUST 23

SCALE 1/100_A3 χαρτί	Dr No 5A Type_A	573
-------------------------	-----------------------	-----


NOTES

PLOT N. 03

- 1- EXTERIOR WALLS WITH THERMAL INSULATION BRICKS THICKNESS 25cm
- 2- THE BUILDING WILL BE PAINTED OUTSIDE AND INSIDE
- 3- ON THE EXTERNAL OPENINGS ALUMINIUM WITH DOUBLE GLAZED GLASS WILL BE PLACED
- 4- FOR ALL THE EXTERNAL STONE AND HPL COATING SEE ELEVATIONS
- 6- LAMINATED GLASS
- 7- ΟΙ ΠΟΡΤΕΣ ΜΠΑΝΙΩΝ ΚΑΙ ΑΠΟΧΡΗΤΗΡΙΩΝ ΠΟΥ ΘΑ ΕΧΟΥΝ ΧΡΗΣΗ ΑΠΟ ΑΤΟΜΑ ΜΕ ΑΝΑΠΗΡΙΕΣ ΘΑ ΕΧΟΥΝ ΑΝΟΙΓΜΑ 100εκ. ΠΡΙΝ ΝΑ ΤΟΠΟΘΕΤΗΘΕΙ ΤΟ ΚΑΣΙΩΜΑ ΠΟΡΤΑΣ

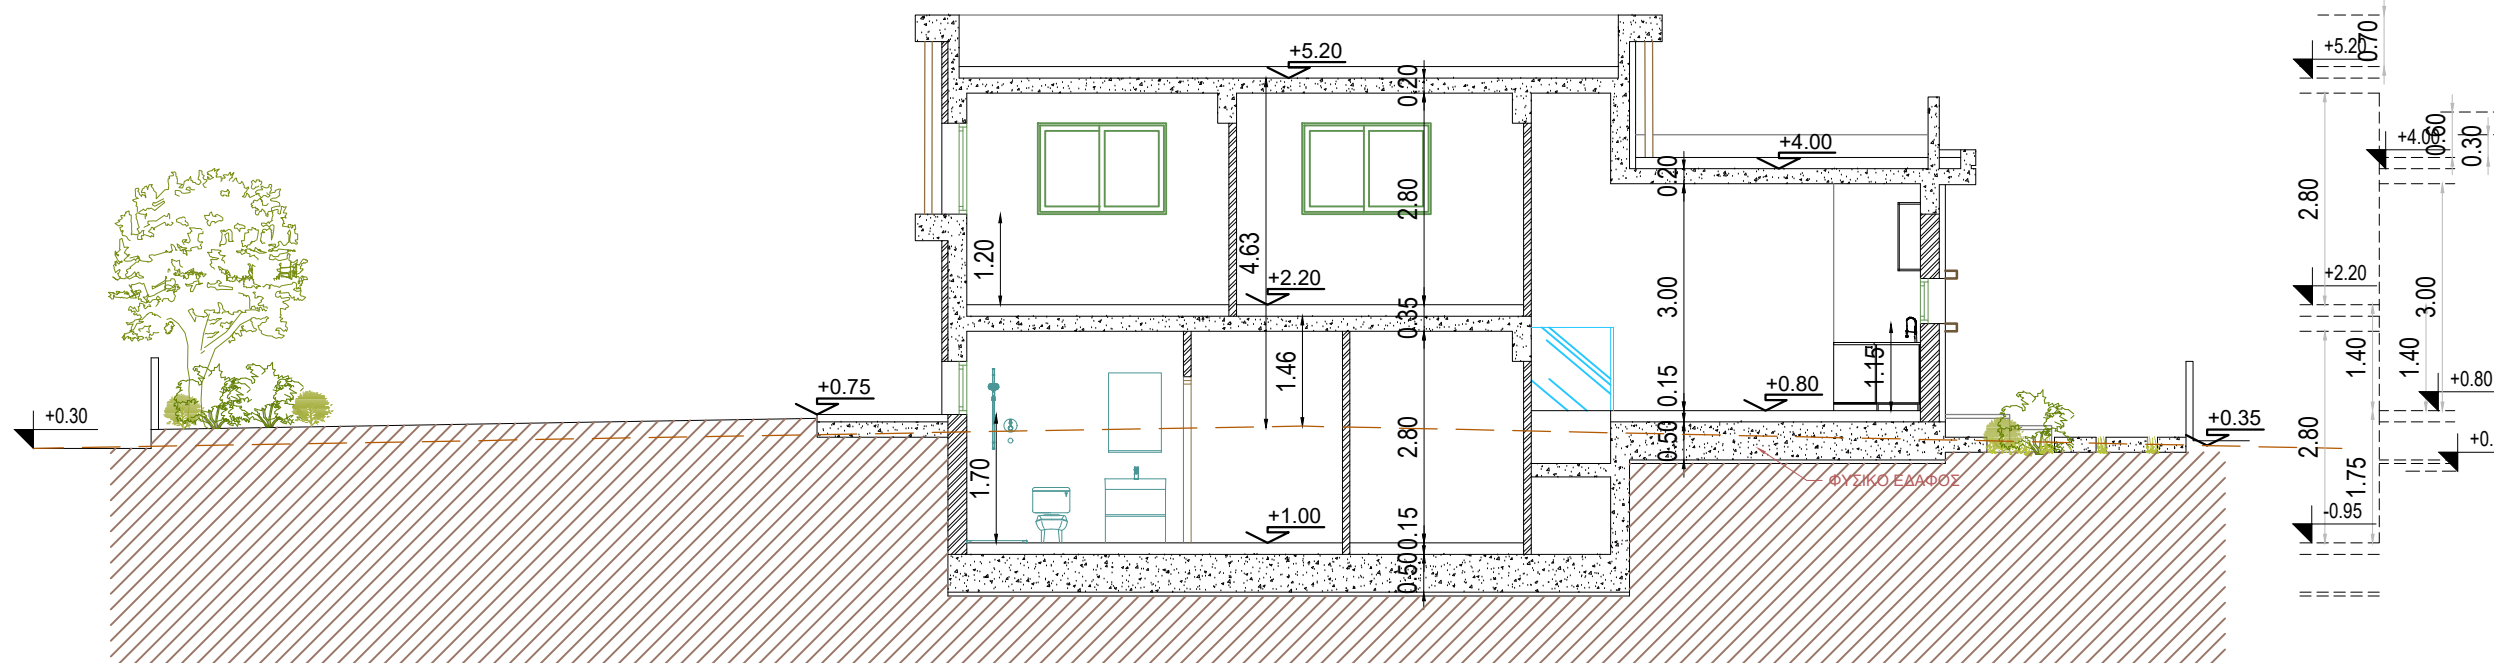

TOMH A-A

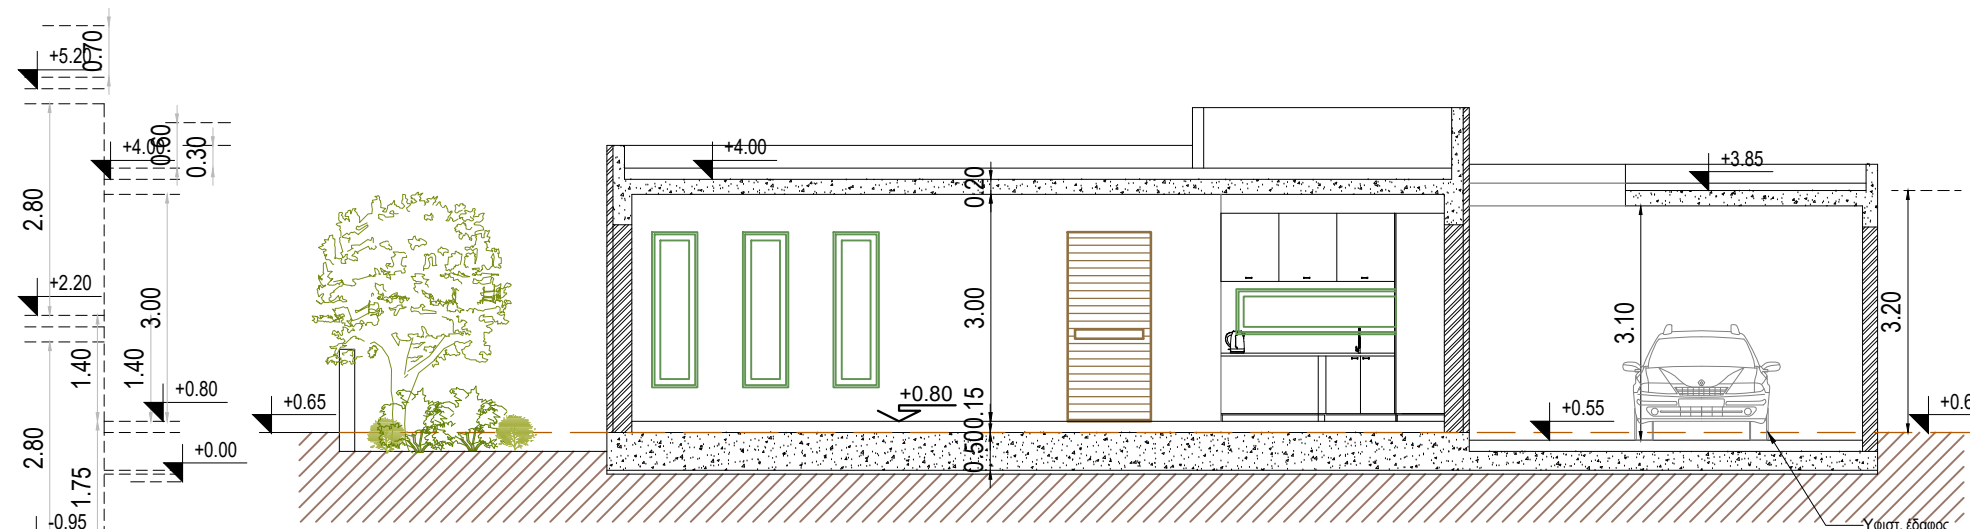

TOMH B-B

TYPE A
PLOT NUMBER 2-9,11-21,23-28

MICHALIS PHOTIOU & ASSOCIATES
Architects and engineers

1st April avenue 18
Mavros Block
Flat 22 - 6035 Larnaca
Tel. 24817777 - 99648303
Fax 24817778
E-mail : micha.photiou@cytanet.com.cy

CLIENT :
THREE I PROPERTIES L.T.D

TITLE OF PROJECT :
Regina Development lmt

DRAWING TITLE :
TYPE A
SECTION AA
SECTION BB

DATE :
AUGUST 23

SCALE 1/100_A3 χαρτί	Dr No 6A Type_A	573
-------------------------	-----------------------	-----