




CHRISTOS CHRISTOU


architecture studio

Nikodimou Milona 28, Sunorama House off. 401, 6050 Larnaka  
☎ 24650846 | ☎ 99882907 | ✉ giorgos@cgpchristou.com

[www.cgpchristou.com](http://www.cgpchristou.com)

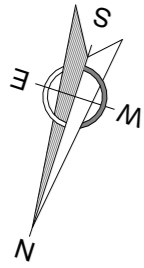


ALTITUDES:

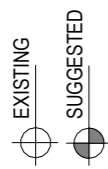

ALL ALTITUDES ARE IN CENTIMETRES AND SHOW THE FINAL FLOOR LEVEL

**GROUND FLOOR PLAN  
SCALE 1:200**

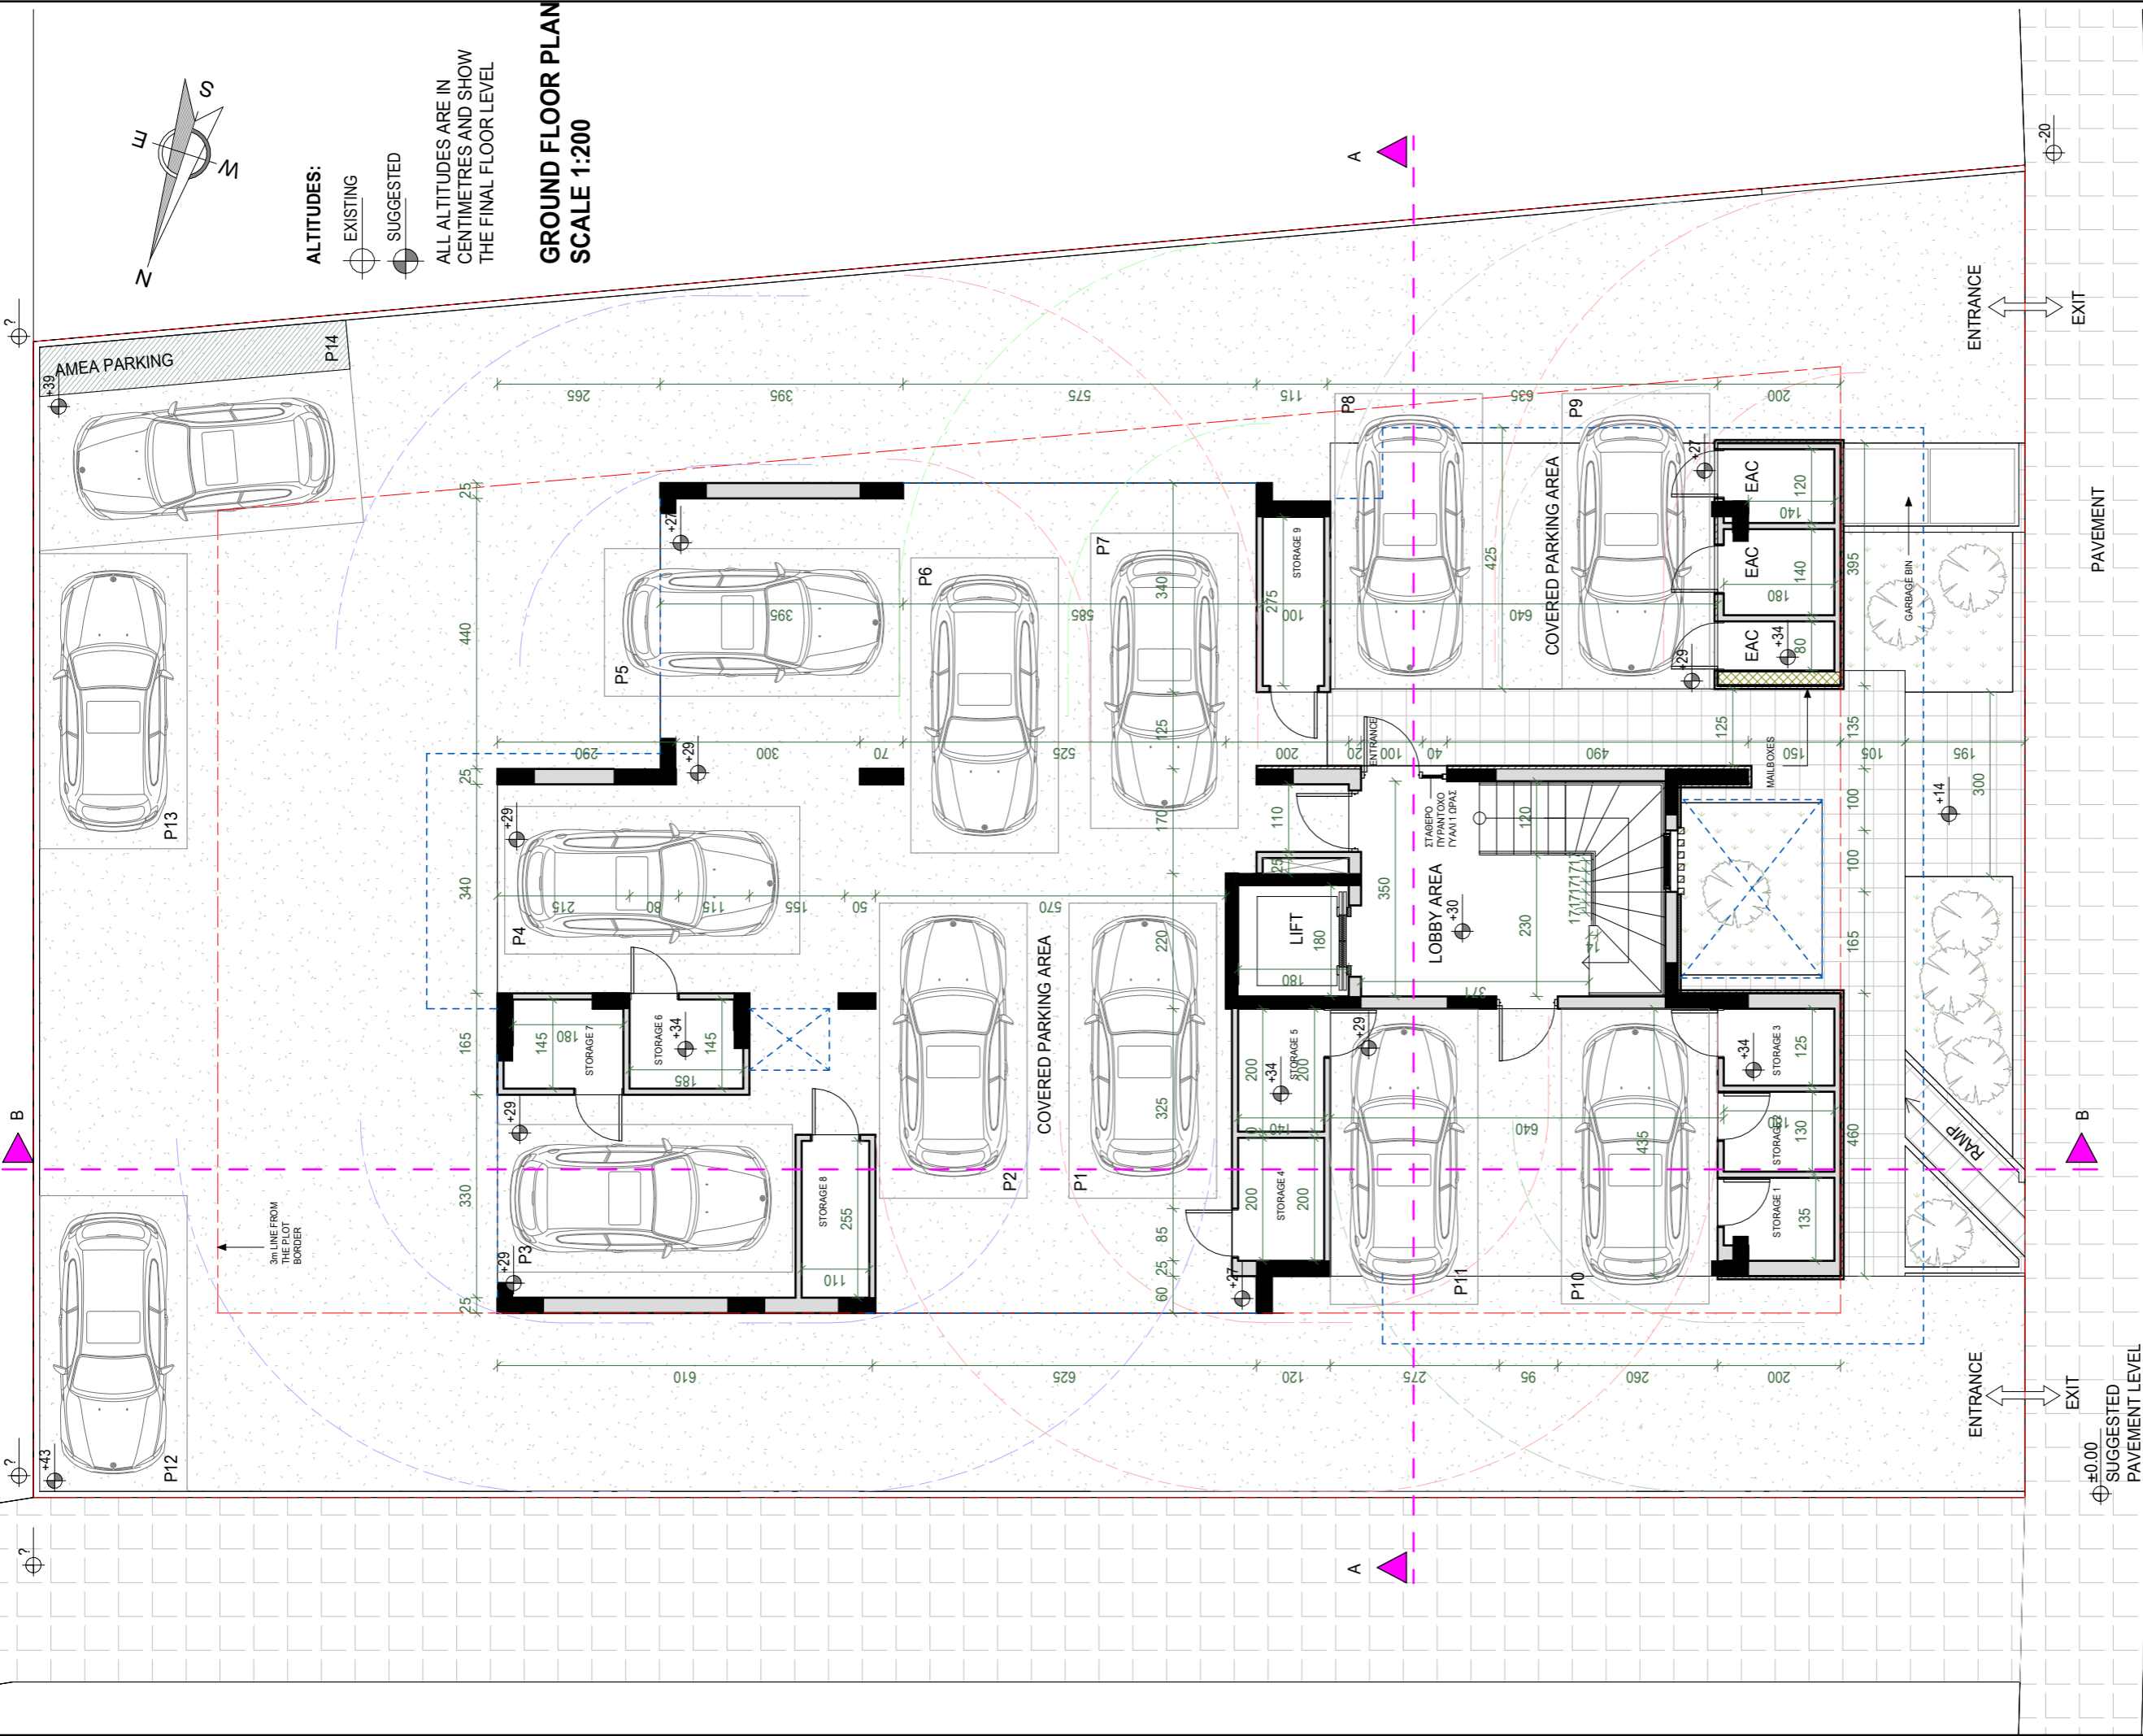

**Description**

**CGP CHRISTOU L.L.C.**

Signature..... *[Signature]*

**Client Name**  
MEDARIANCHA LTD

**City/Village**  
LARNACA


**Sheet Name**  
GROUND FLOOR PLAN

**Project number** -

**Date** 10/23

**Sheet number**  
**A1**

**Scale** 1 : 100

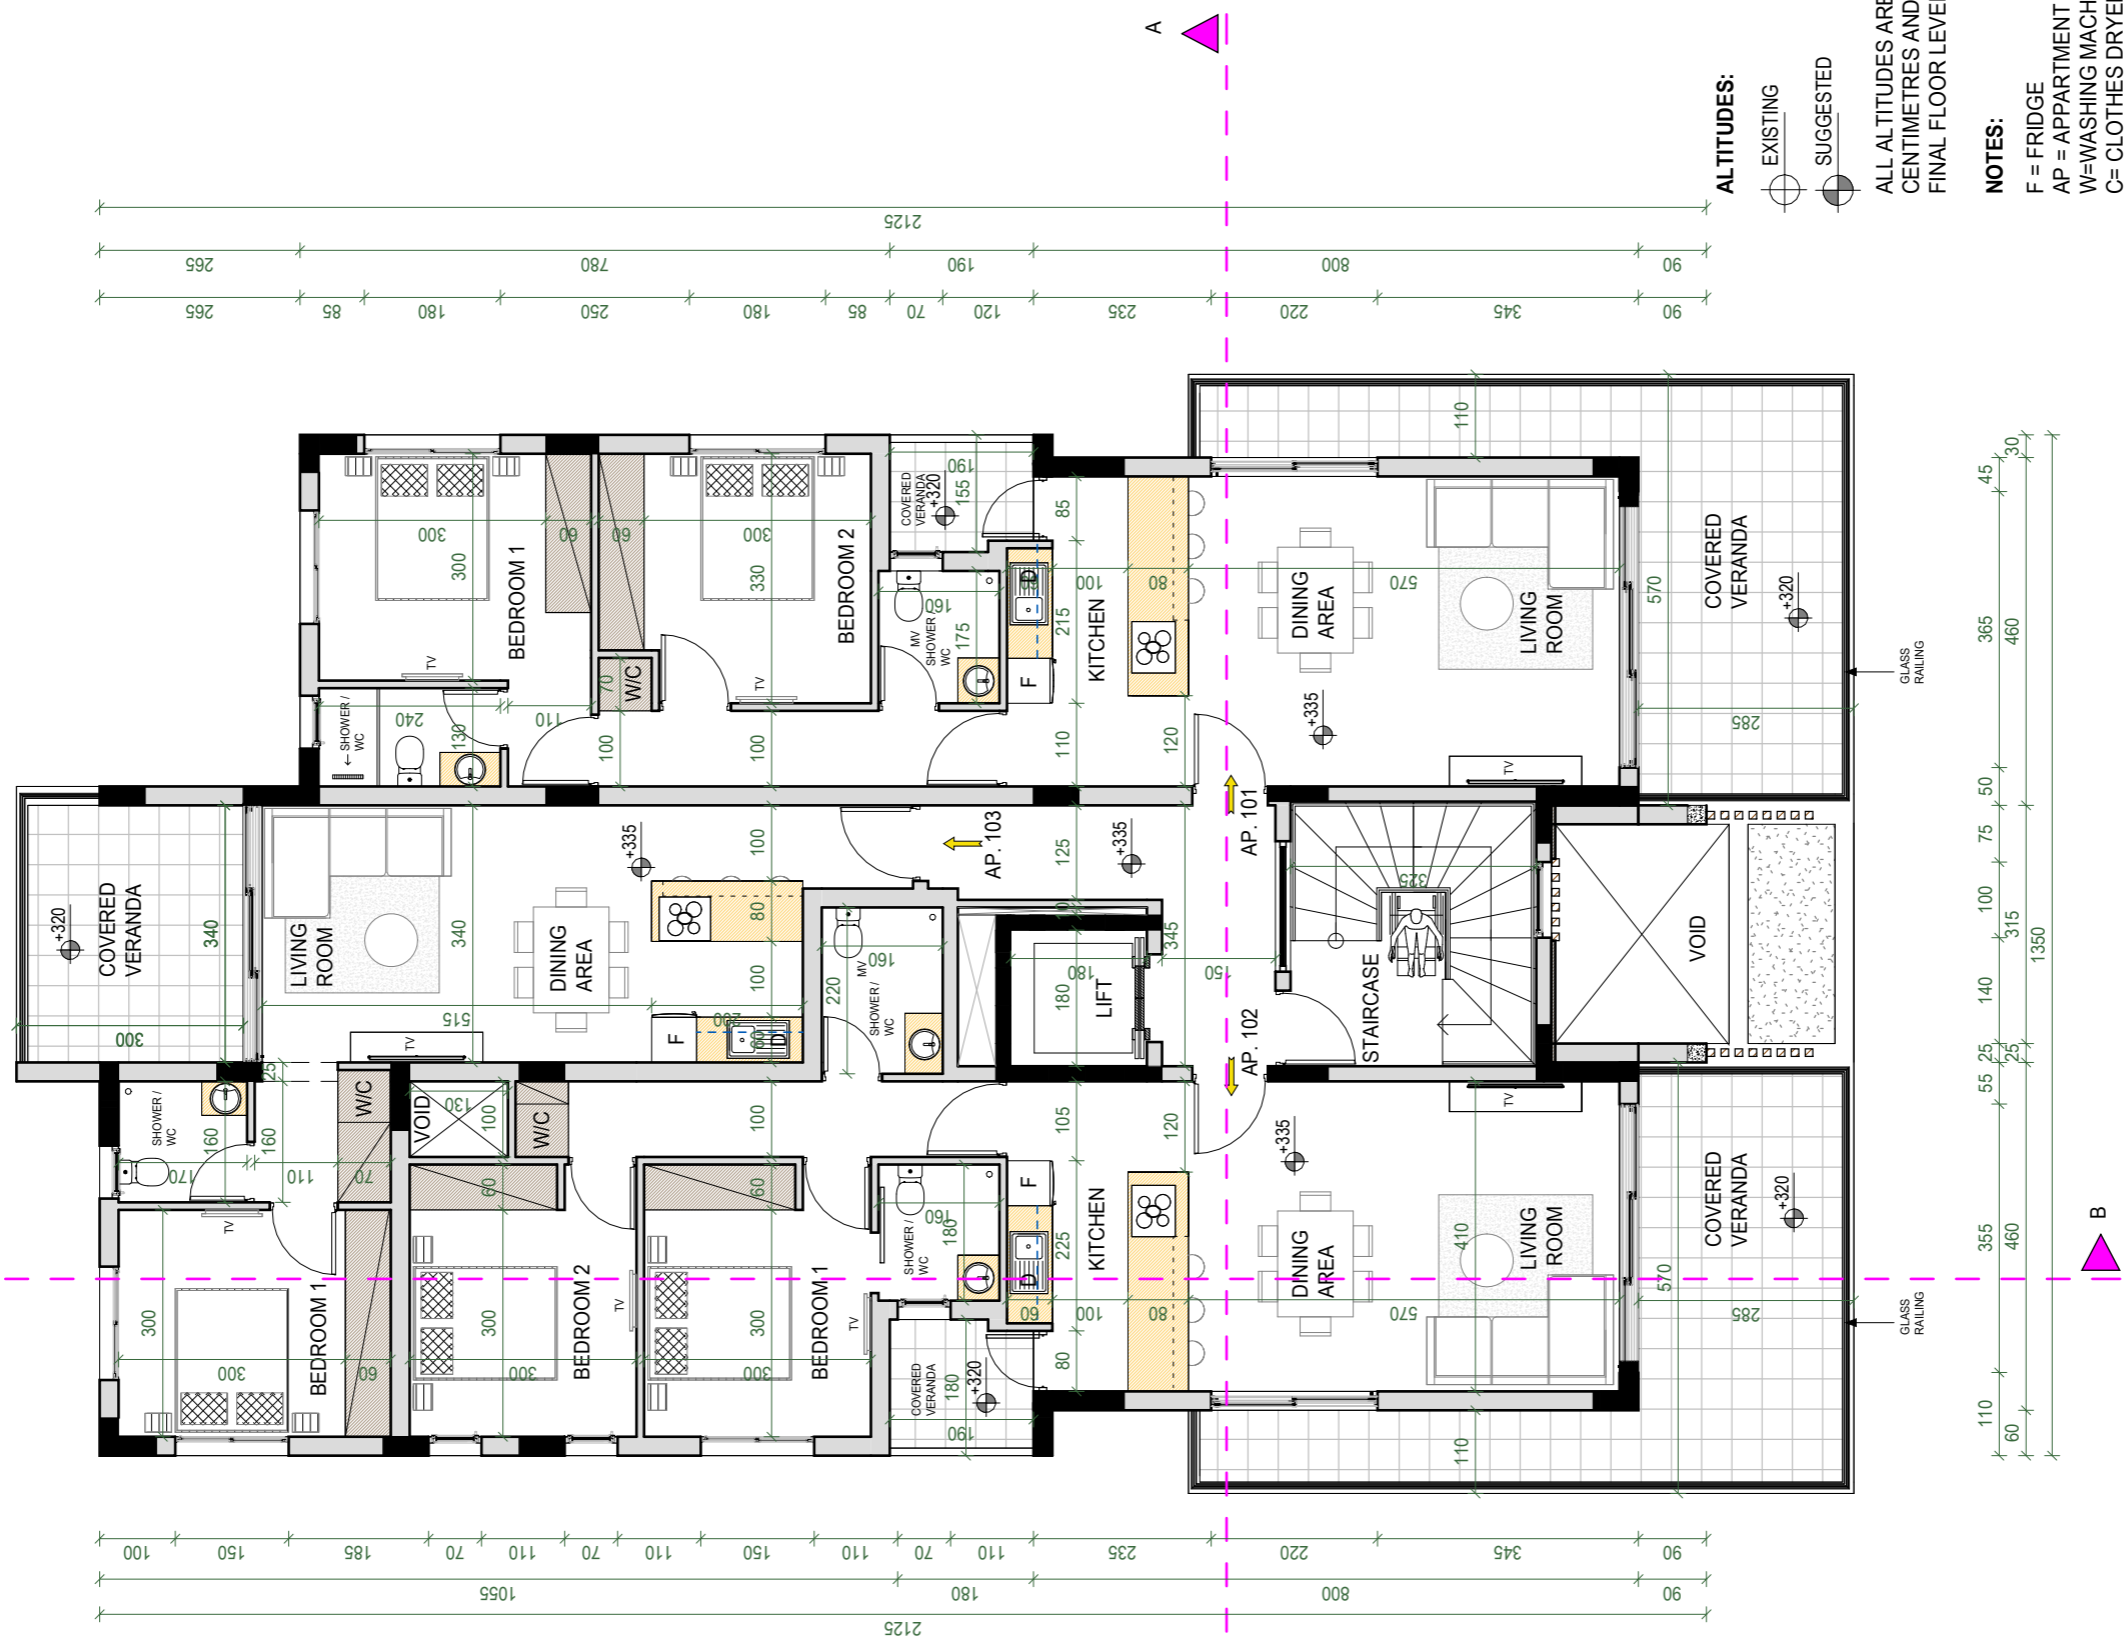

**ALTITUDES:**



ALL ALTITUDES ARE IN CENTIMETRES AND SHOW THE FINAL FLOOR LEVEL

**NOTES:**

- F = FRIDGE
- AP = APARTMENT
- W=WASHING MACHINE
- C= CLOTHES DRYER MACHINE
- D= DISHWASHER

**FIRST FLOOR PLAN  
SCALE 1:200**

CHRISTOS CHRISTOU  
architecture studio  
www.cgpchristou.com

**Phones** +357 99 882907  
+357 99 640508  
**Fax** +357 24 650846

**Address**  
Nikodimou Milona 28,  
Sunorama House, off. 401,  
6050 Larnaka

**Email:**  
info@cgpchristou.com

**Description**

**CGP CHRISTOU L.L.C.**

Signature.....

**Client Name**  
MEDARIANCHA LTD

**City/Village**  
LARNACA

**Sheet Name**  
FIRST FLOOR PLAN

**Project number** -

**Date** 10/23

**Sheet number**  
**A2**

**Scale** 1 : 100

**Description**

CGP CHRISTOU L.L.C.

Signature: 

**Client Name**  
MEDARIANCHA LTD

**City/Village**  
LARNACA


**Sheet Name**  
SECOND FLOOR PLAN


**Project number** -  
**Date** 10/23

**Sheet number**  
A3

**Scale** 1 : 100

**SECOND FLOOR PLAN**  
**SCALE 1:200**

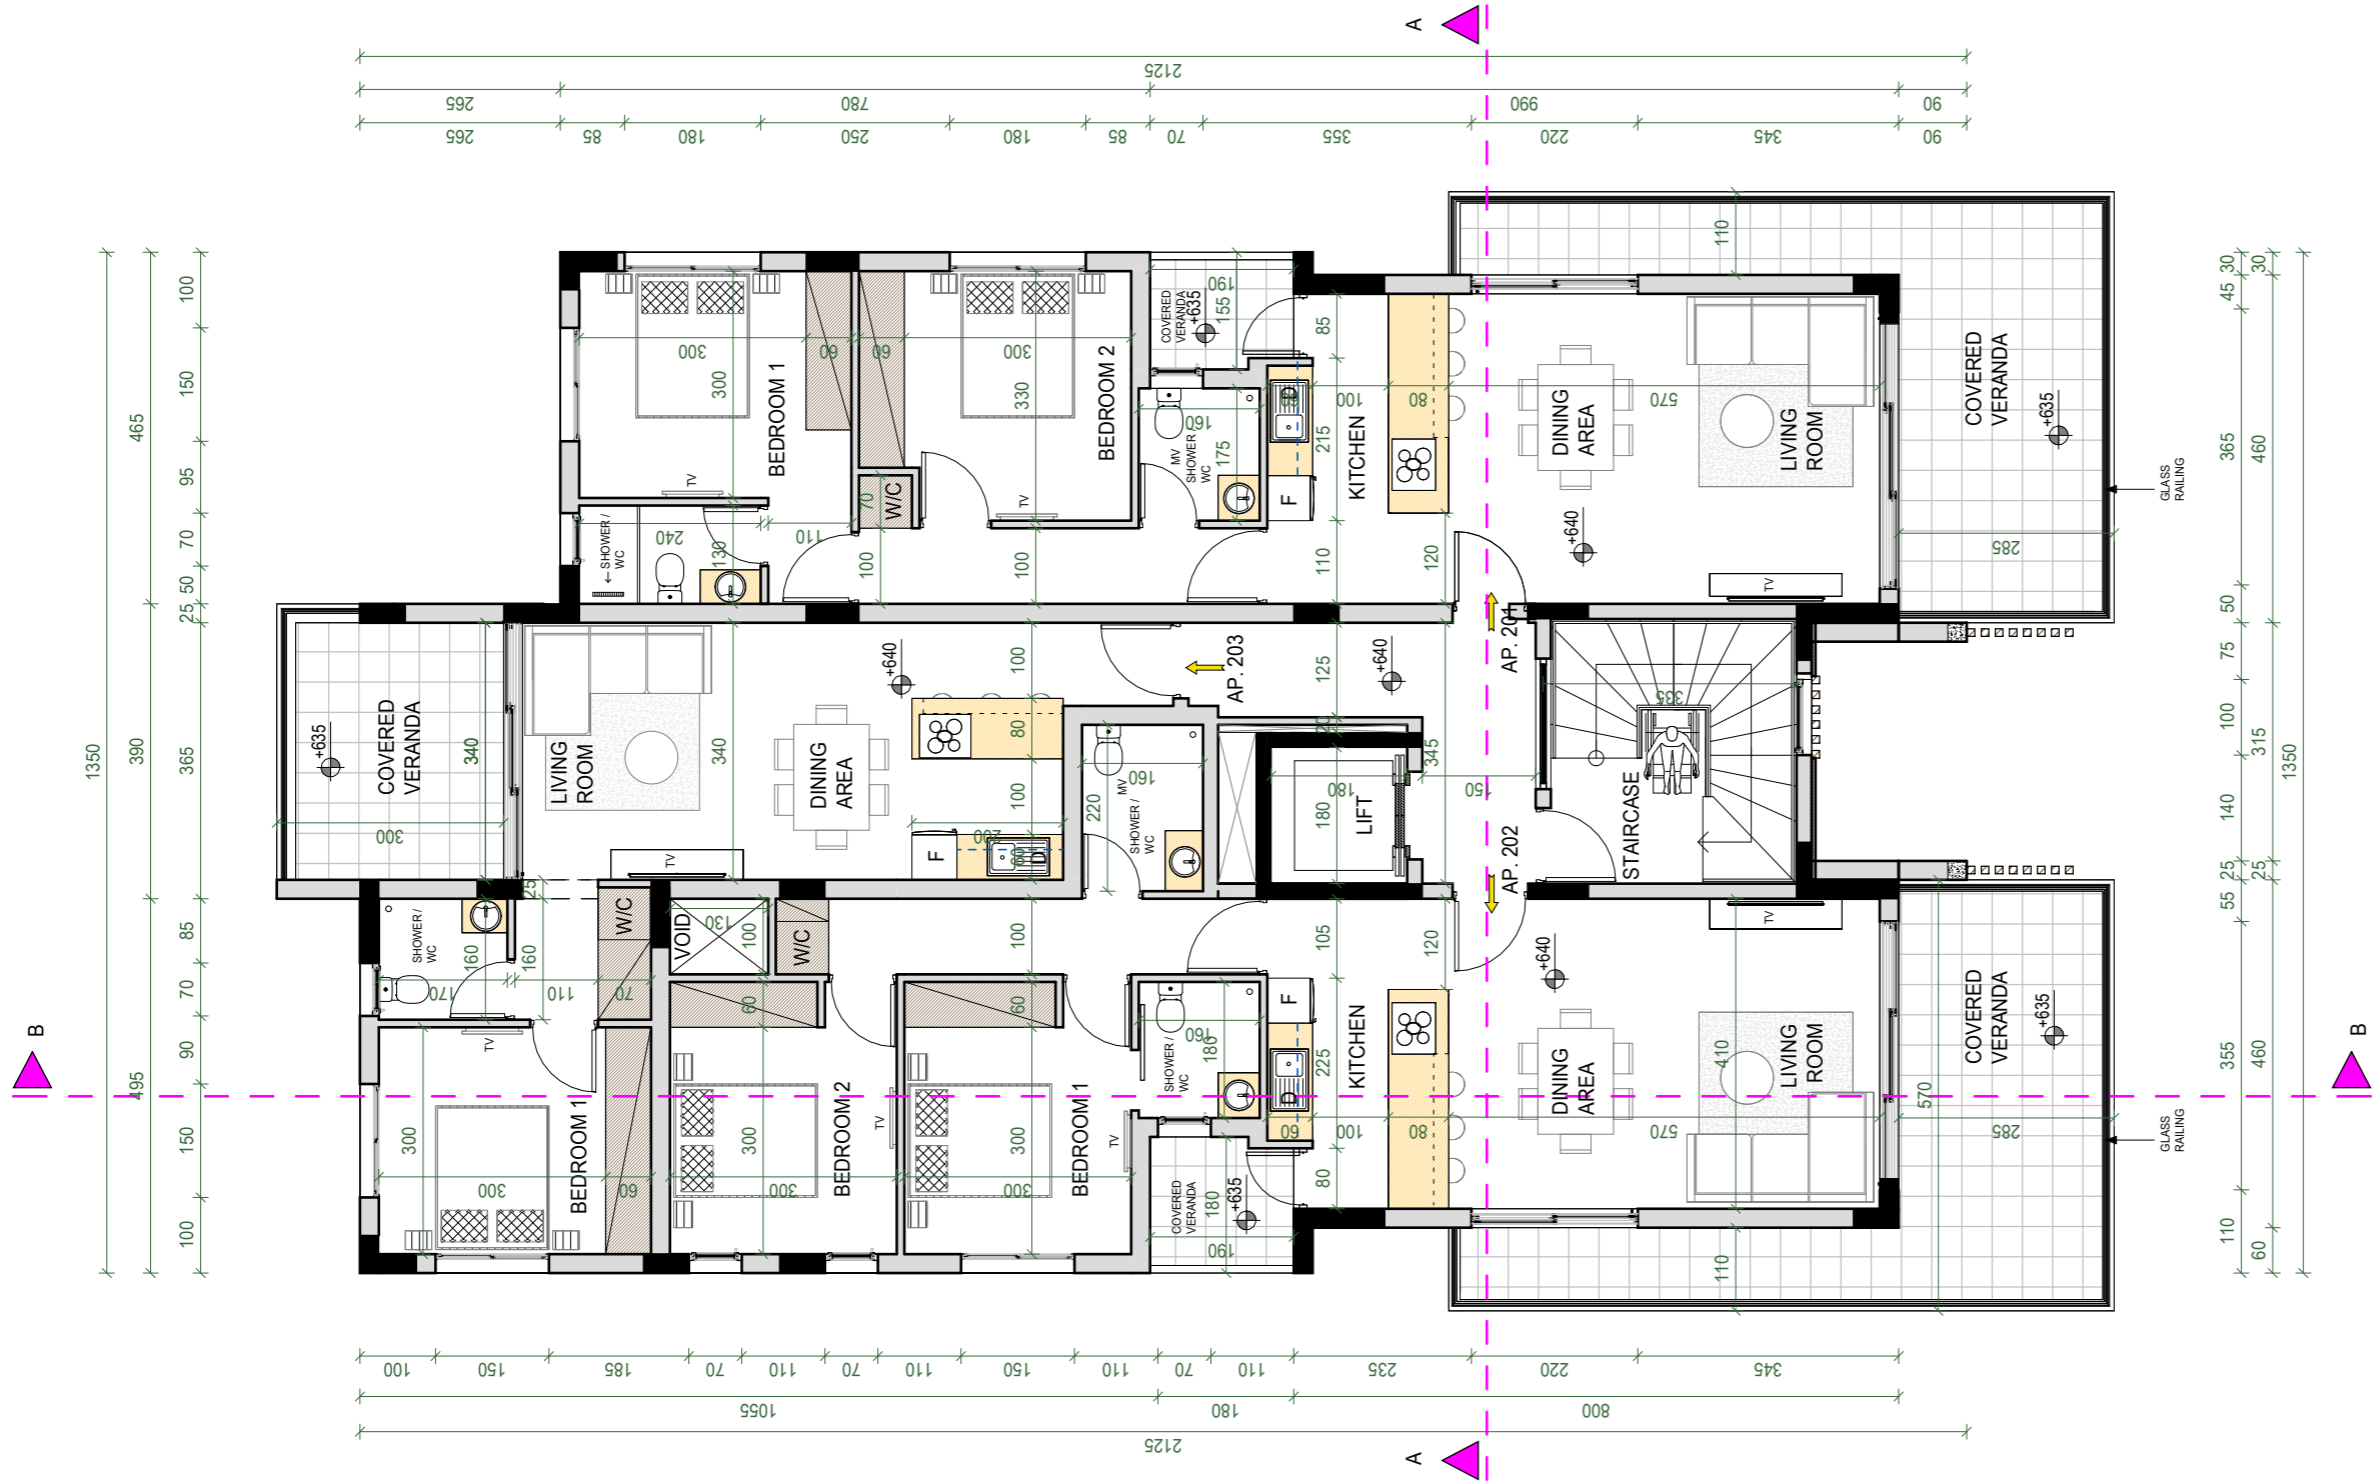

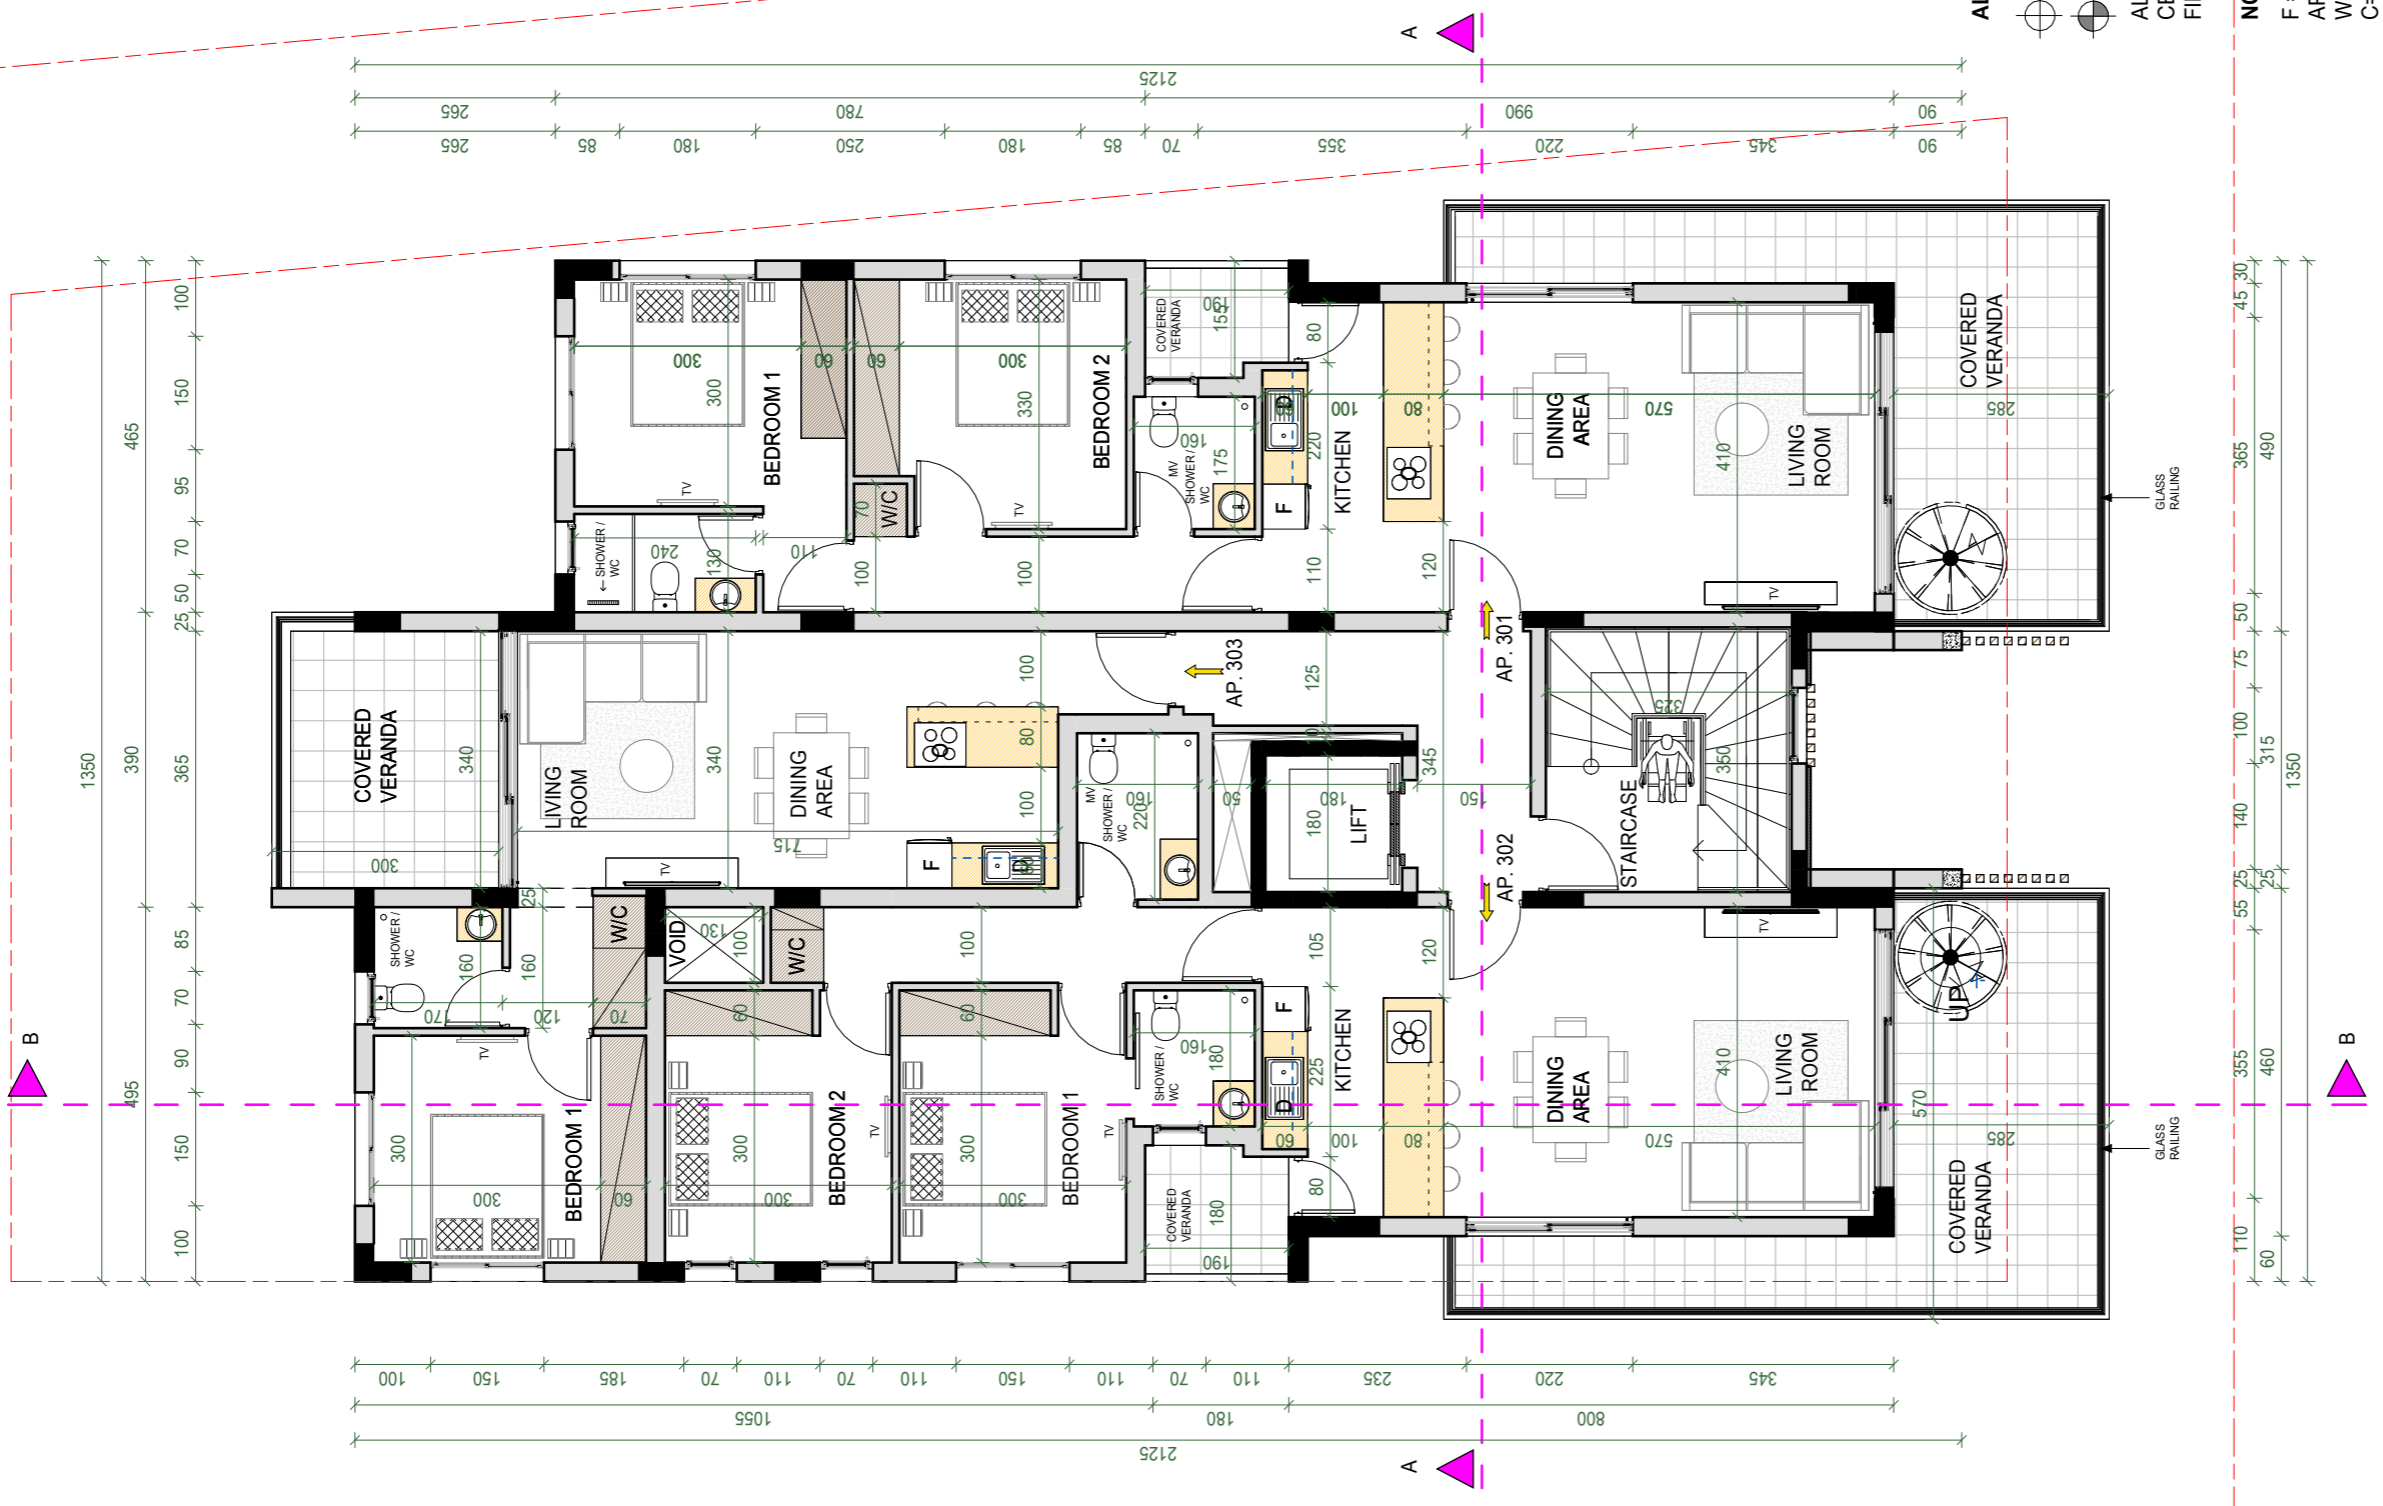

**ALTITUDES:**  
 EXISTING  
 SUGGESTED

ALL ALTITUDES ARE IN CENTIMETRES AND SHOW THE FINAL FLOOR LEVEL

**NOTES:**

- F = FRIDGE
- AP = APPARTMENT
- W = WASHING MACHINE
- C = CLOTHES DRYER MACHINE
- D = DISHWASHER

**THIRD FLOOR PLAN  
 SCALE 1:200**

**Phones** +357 99 882907  
 +357 99 640508  
**Fax** +357 24 650846

**Address**  
 Nikodimou Milona 28,  
 Sunorama House, off. 401,  
 6050 Larnaka

**Email:**  
 info@cgpchristou.com

**Description**

**CGP CHRISTOU L.L.C.**  
 Signature: *[Handwritten Signature]*

**Client Name**  
 MEDARIANCHA LTD

**City/Village**  
 LARNACA


**Sheet Name**  
 THIRD FLOOR PLAN

**Project number** -

**Date** 10/23

**Sheet number**  
 A4

**Scale** 1 : 100

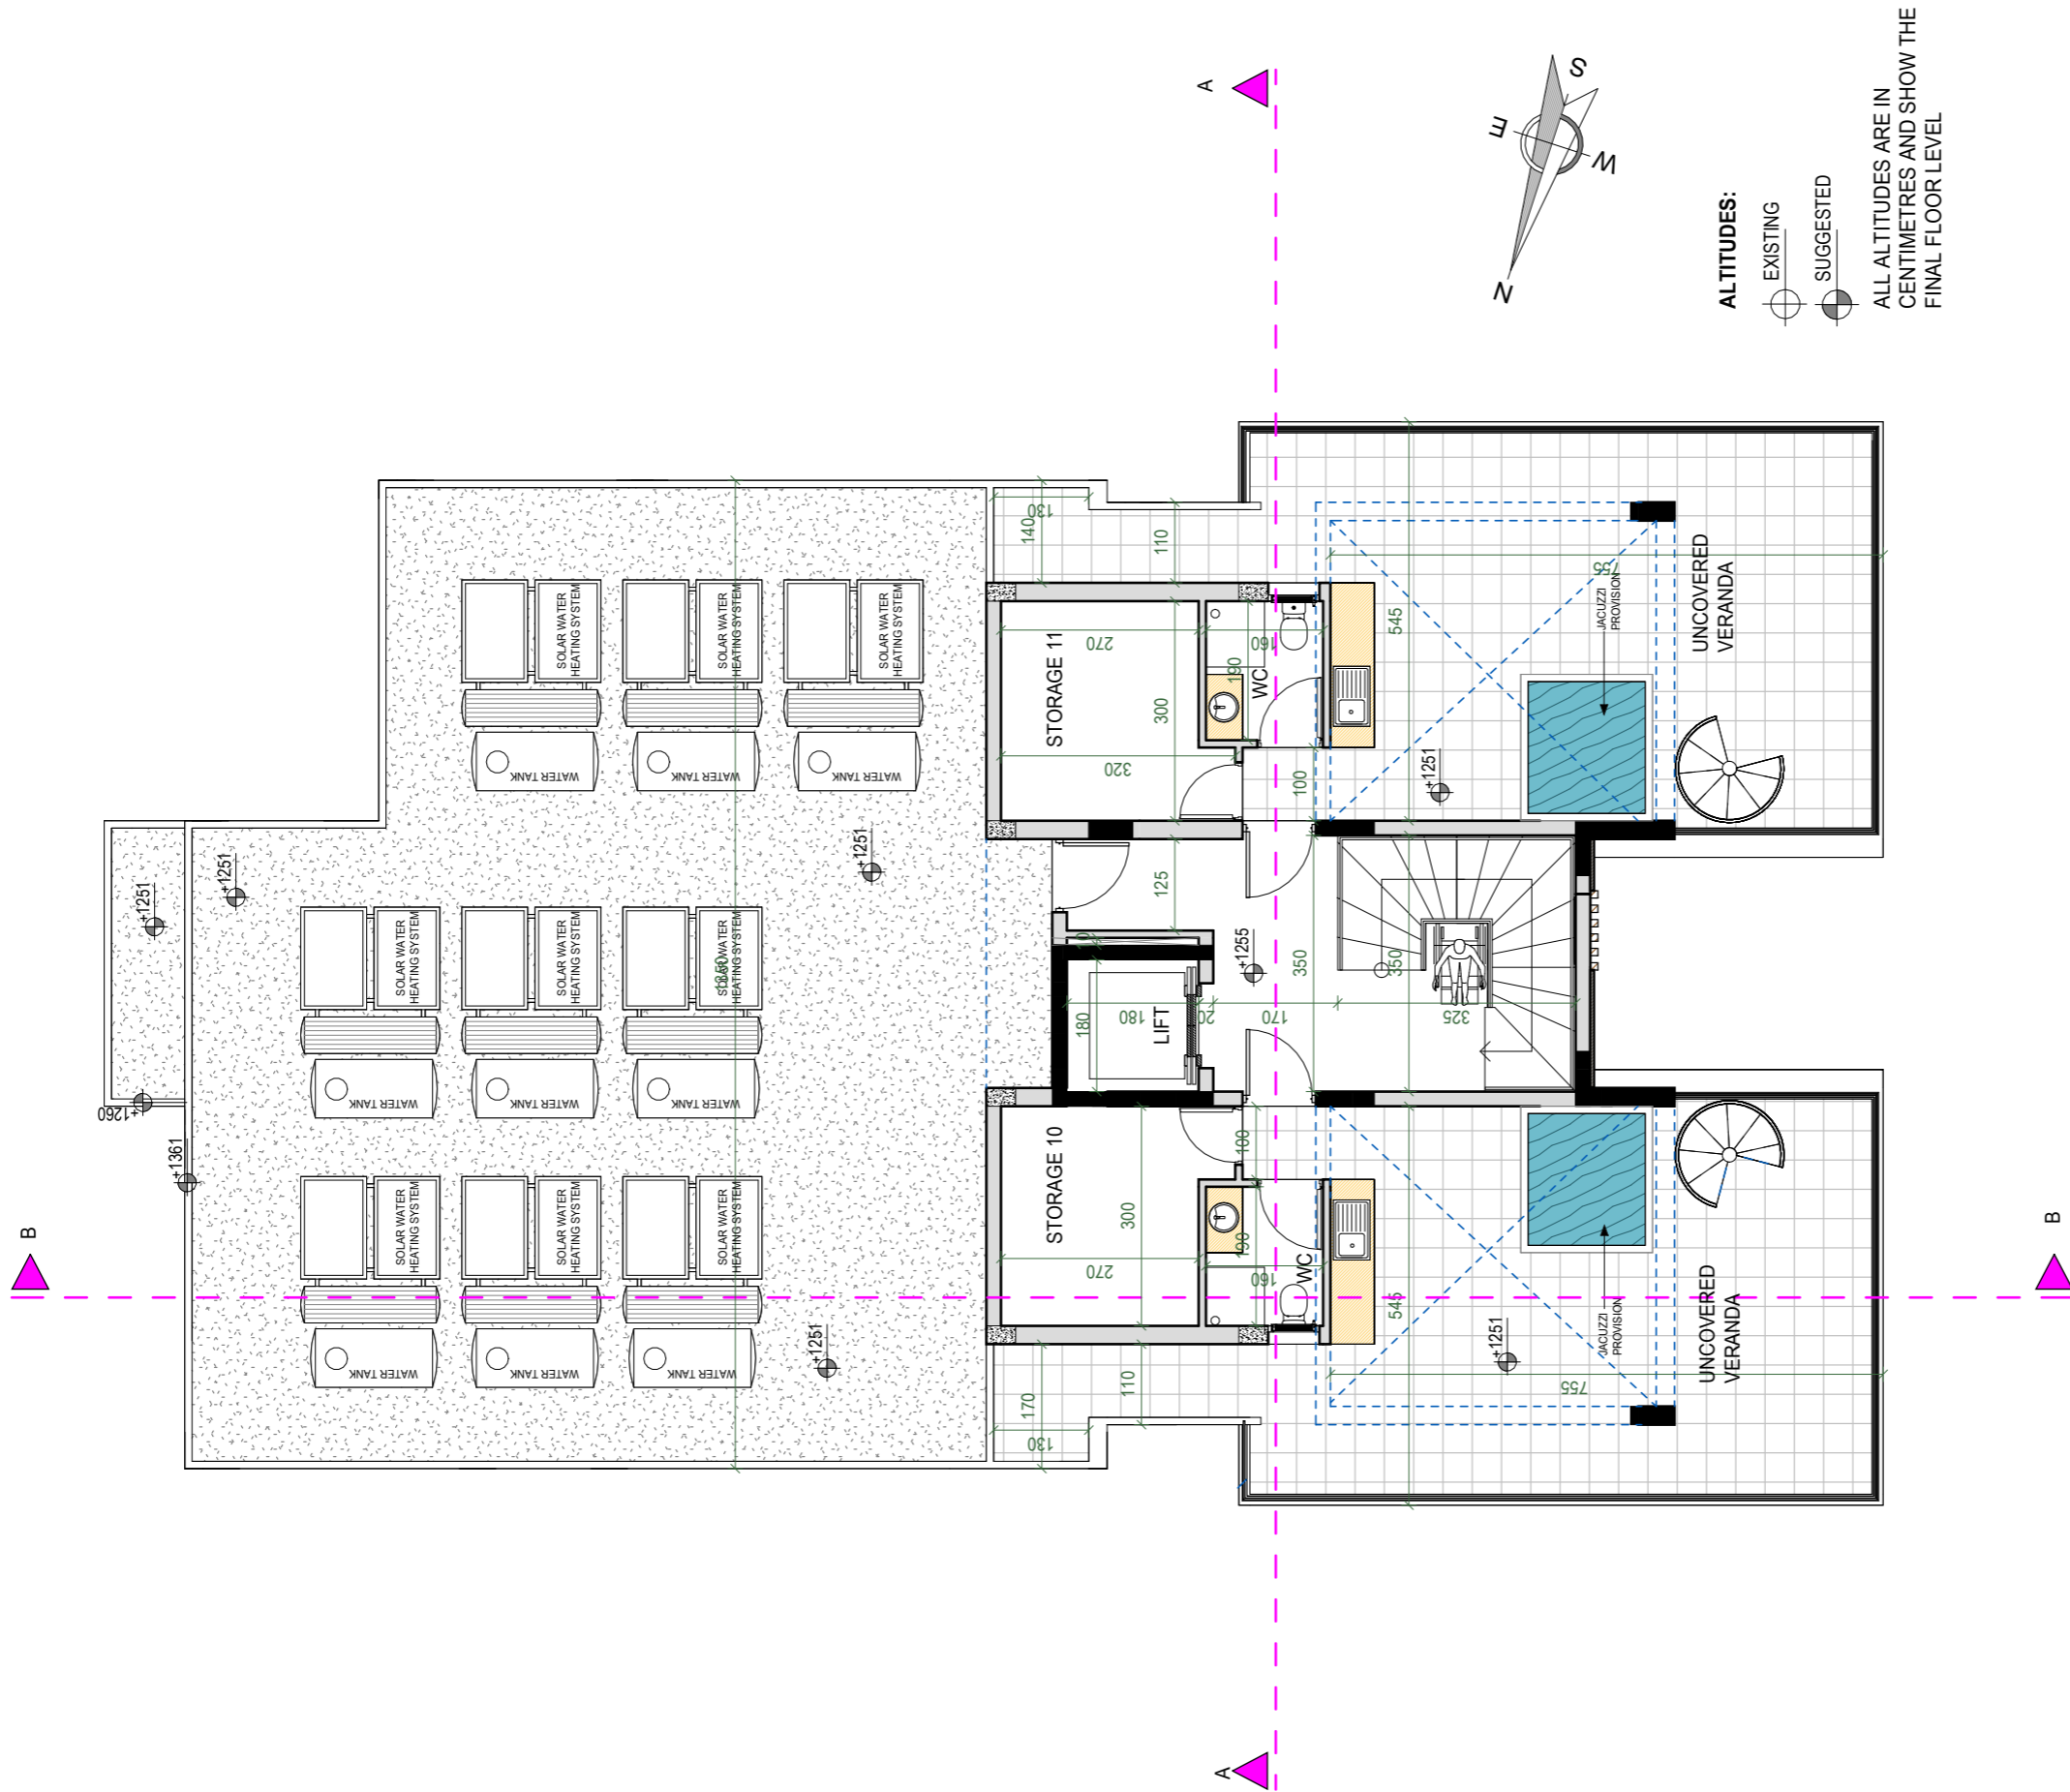

**ALTITUDES:**  
EXISTING  
SUGGESTED

ALL ALTITUDES ARE IN  
CENTIMETRES AND SHOW THE  
FINAL FLOOR LEVEL

ROOF GARDEN FLOOR PLAN  
SCALE 1:200

**Phones** +357 99 882907  
+357 99 640508  
**Fax** +357 24 650846

**Address**  
Nikodimou Milona 28,  
Sunorama House, off. 401,  
6050 Larnaka

**Email:**  
info@cgpchristou.com

**Description**

CGP CHRISTOU L.L.C.

Signature 

**Client Name**  
MEDARIANCHA LTD

**City/Village**  
LARNACA


**Sheet Name**  
ROOF FLOOR PLAN

**Project number** -

**Date** 10/23

**Sheet number**  
A6

**Scale** 1 : 100

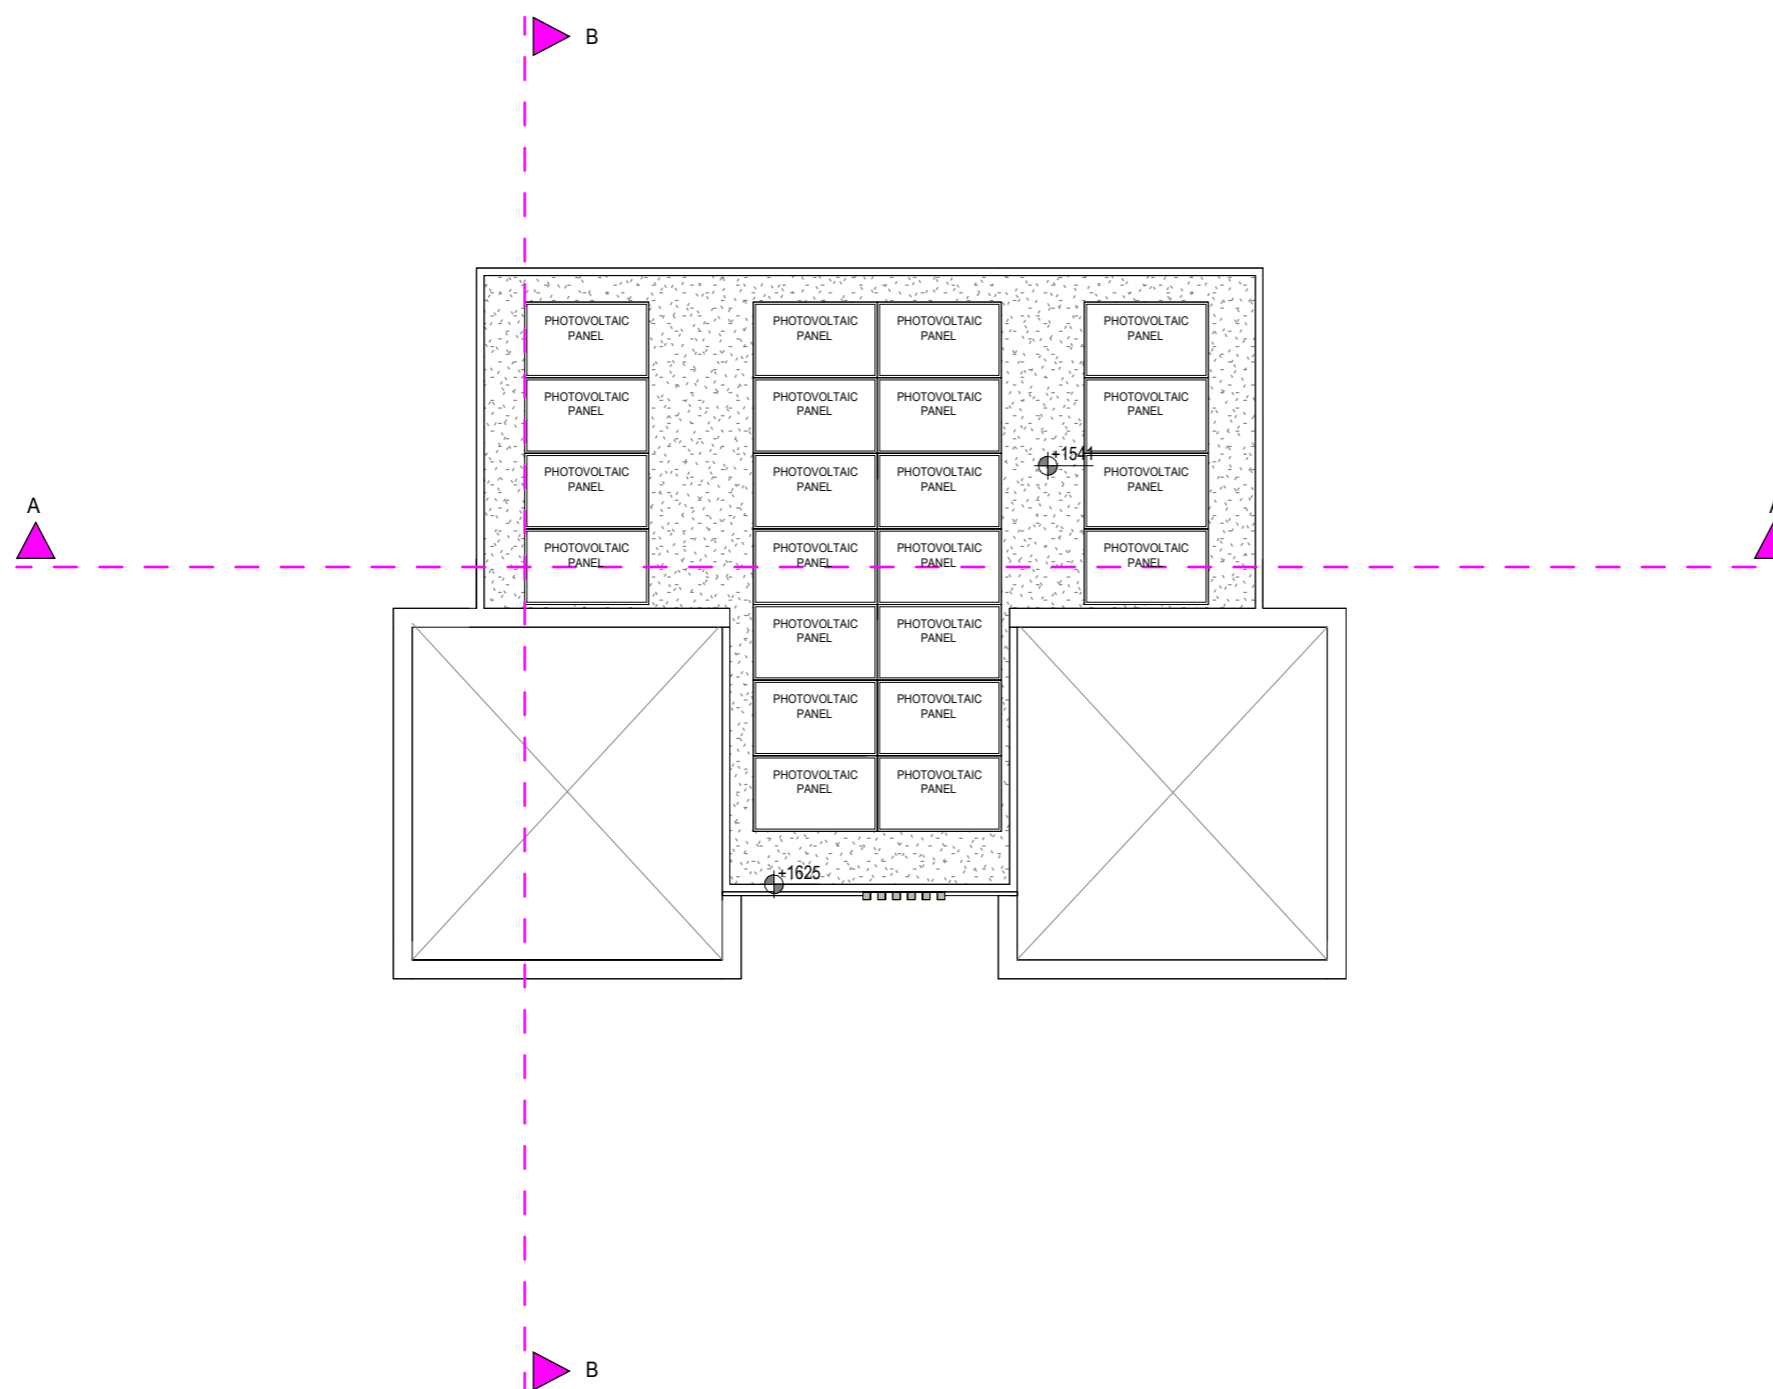

**ROOF FLOOR PLAN  
SCALE 1:200**

**Description**

**CGP CHRISTOU L.L.C.**

Signature..... 

**Client Name**  
MEDARIANCHA LTD


**City/Village**  
LARNACA

**Sheet Name**  
FRONT VIEW

**Project number** -  
**Date** 10/23


**Sheet number**  
A7

**Scale** 1 : 100

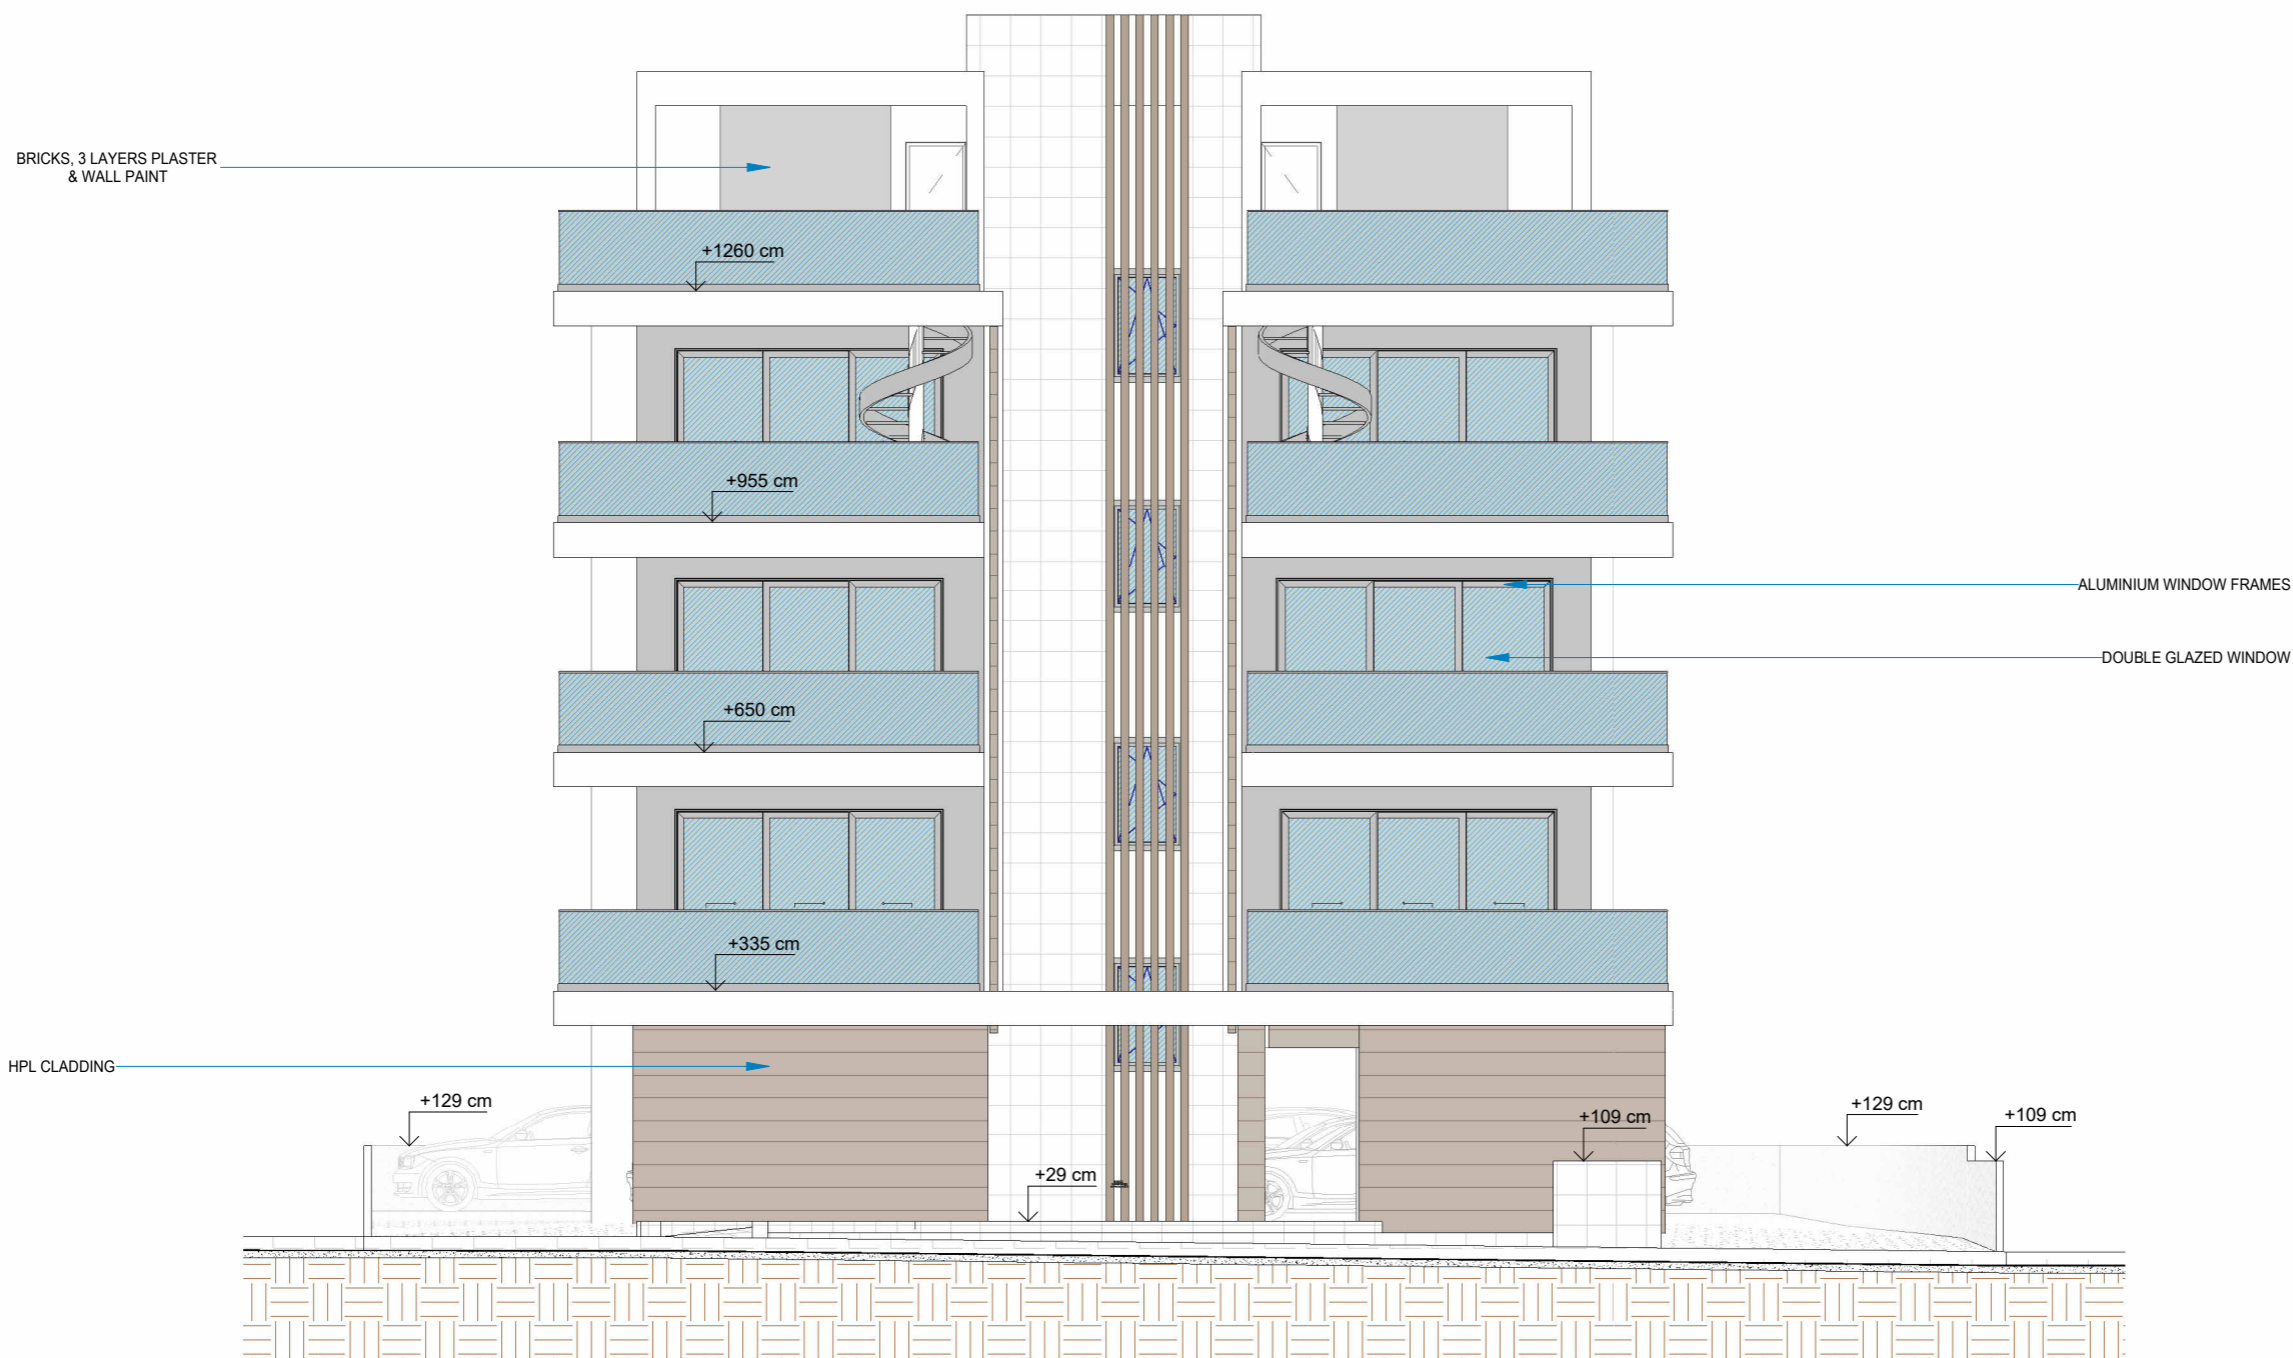

**FRONT VIEW**

**Description**

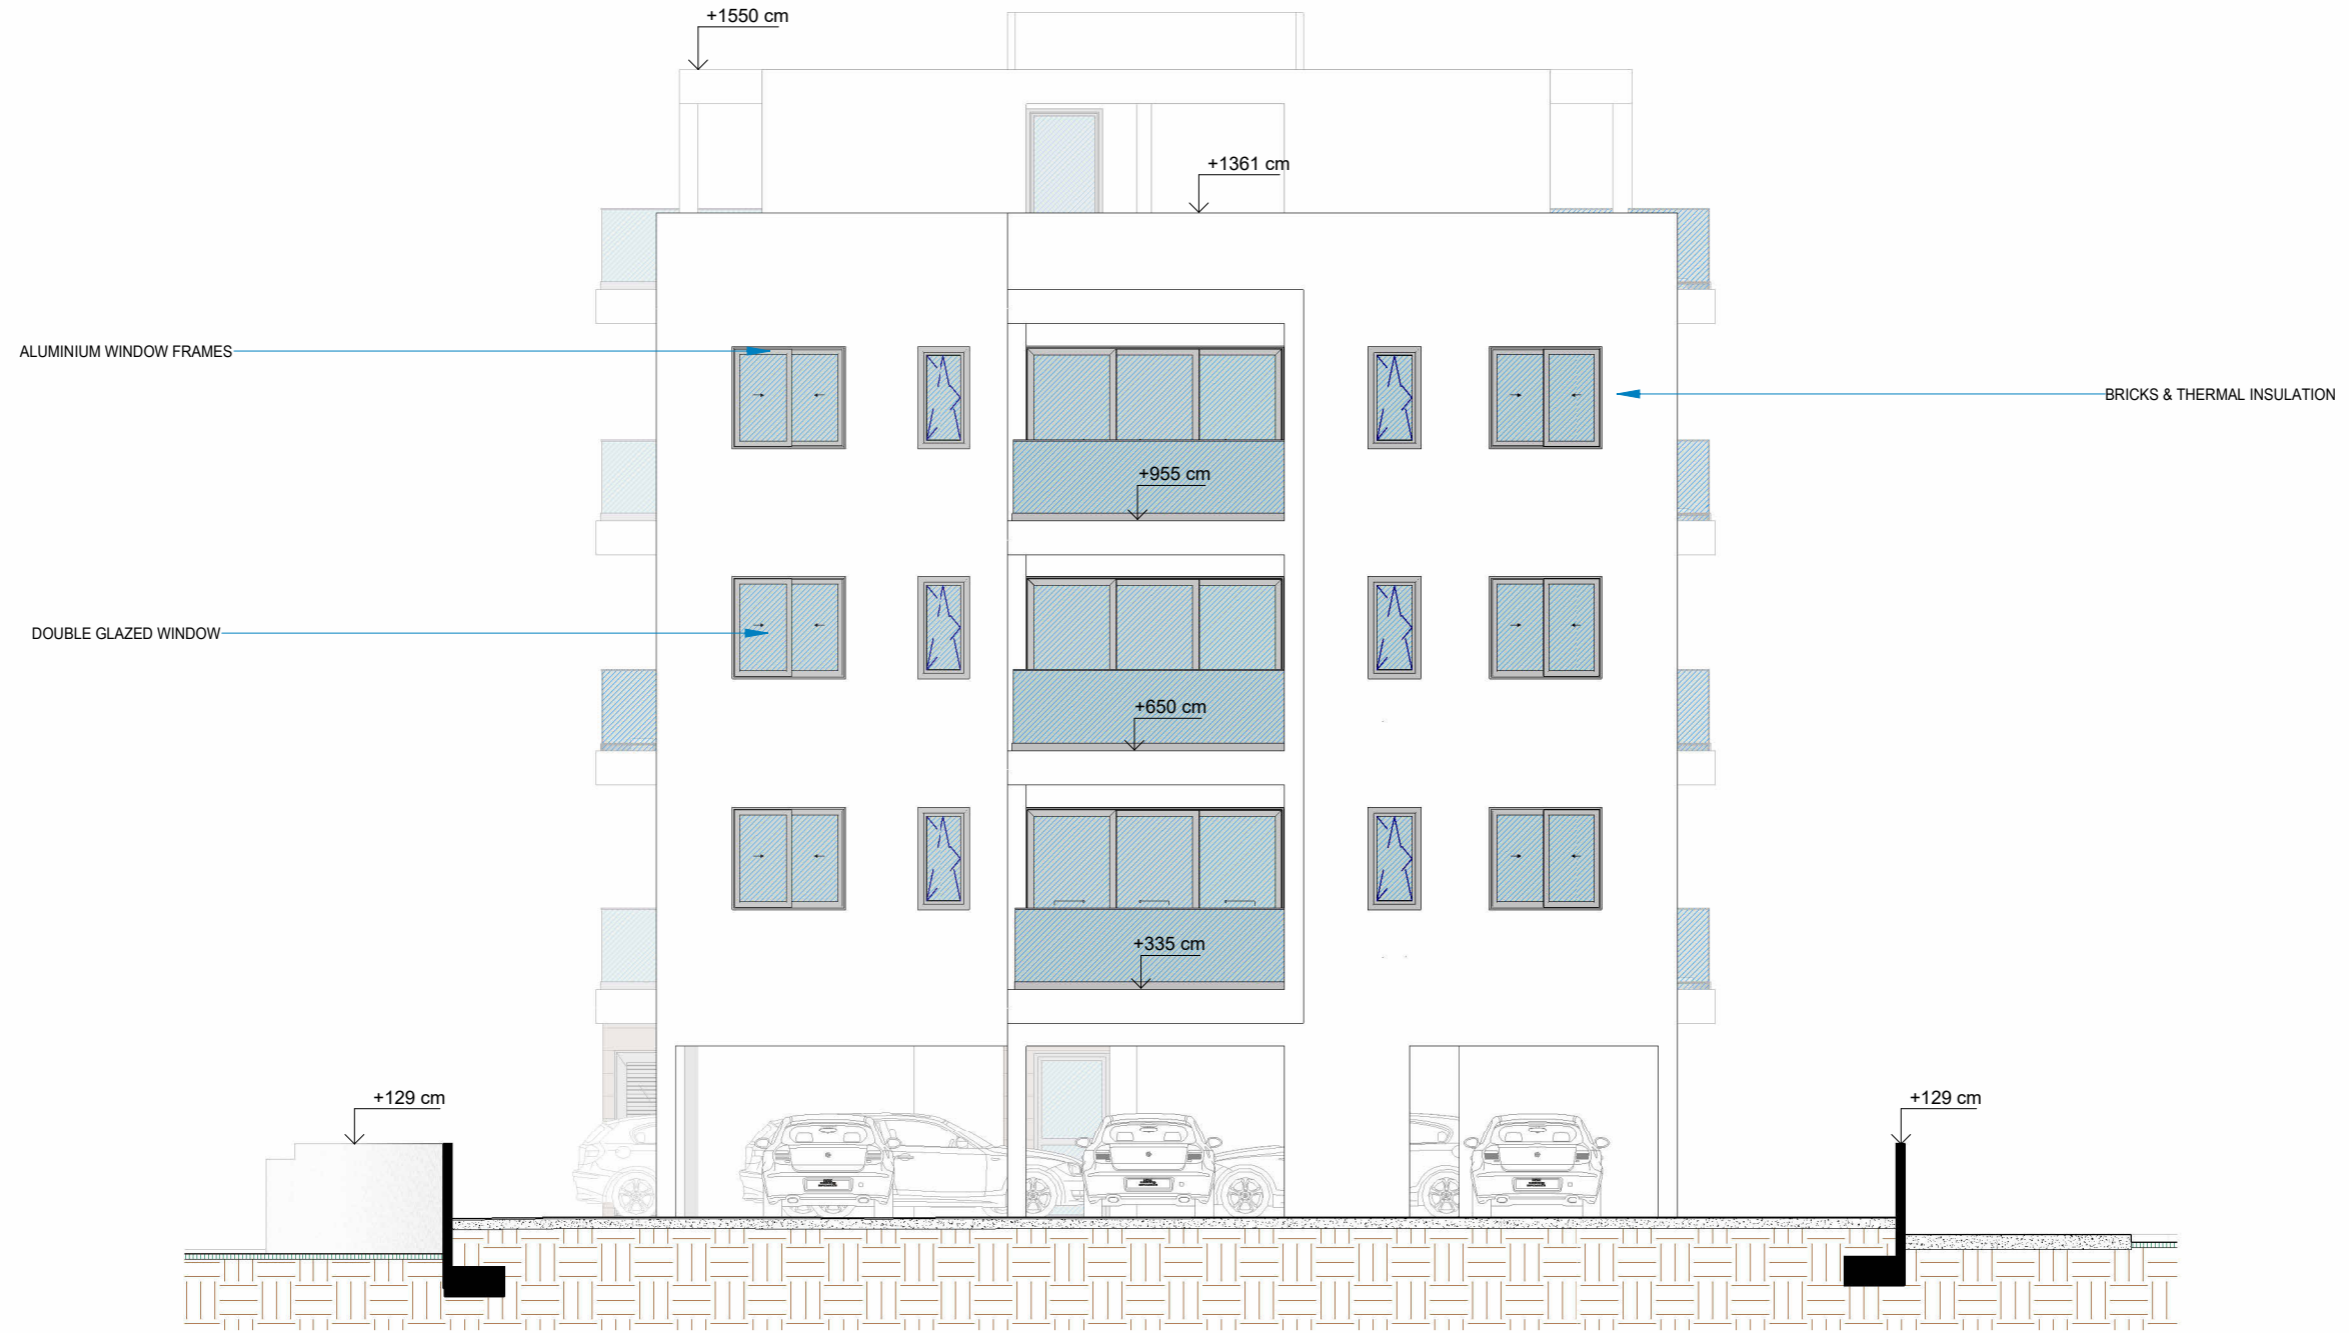

**BACK VIEW**

**CGP CHRISTOU L.L.C.**

Signature..... 

**Client Name**  
MEDARIANCHA LTD

**City/Village**  
LARNACA

**Sheet Name**  
BACK VIEW

**Project number** -  
**Date** 10/23

**Sheet number**  
A8

**Scale** 1 : 100

**Description**

CGP CHRISTOU L.L.C.

Signature..... *[Signature]*

**Client Name**  
MEDARIANCHA LTD


**City/Village**  
LARNACA

**Sheet Name**  
SIDE VIEW

**Project number** -  
**Date** 10/23

**Sheet number**  
A10

**Scale** 1 : 100

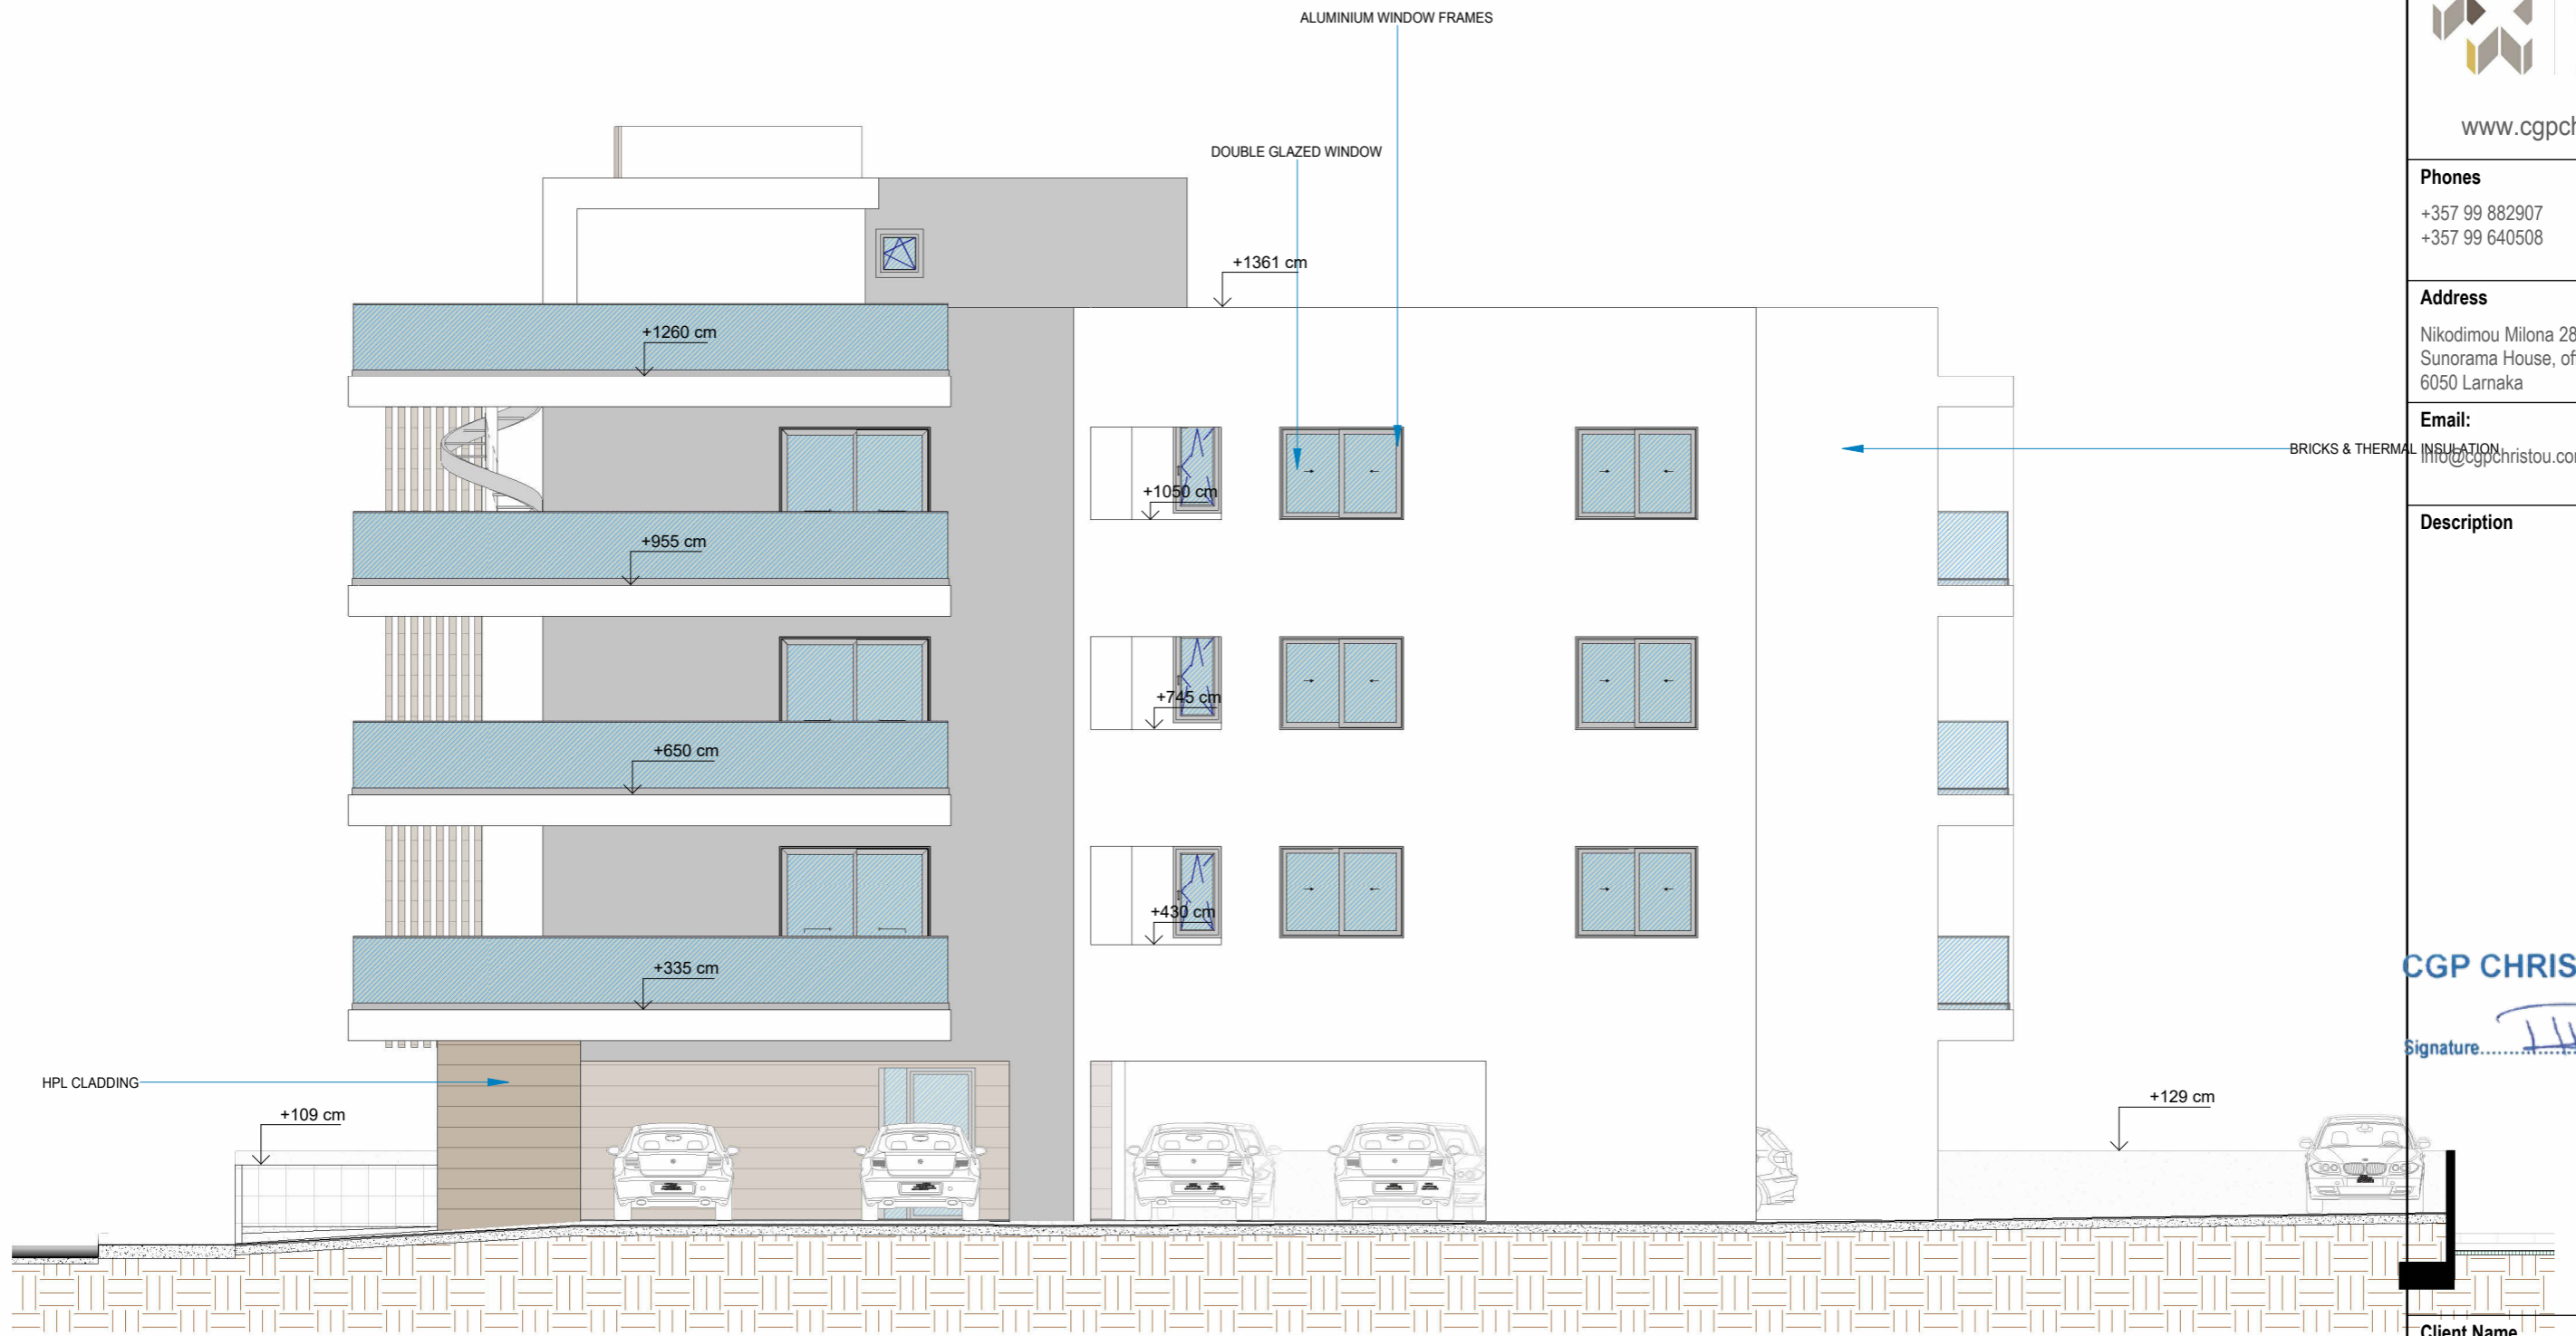

**SIDE VIEW A**

**Description**

CGP CHRISTOU L.L.C.

Signature..... 

HPL CLADDING

**Client Name**  
MEDARIANCHA LTD

**City/Village**  
LARNACA

**Sheet Name**  
SIDE VIEW

**Project number** -  
**Date** 10/23

**Sheet number**  
A9

**Scale** 1 : 100



**SIDE VIEW B**

**Description**

CGP CHRISTOU L.L.C.

Signature.....

**Client Name**  
MEDARIANCHA LTD


**City/Village**  
LARNACA

**Sheet Name**  
SECTION A-A

**Project number** -  
**Date** 10/23

**Sheet number**  
A11

**Scale** 1 : 100

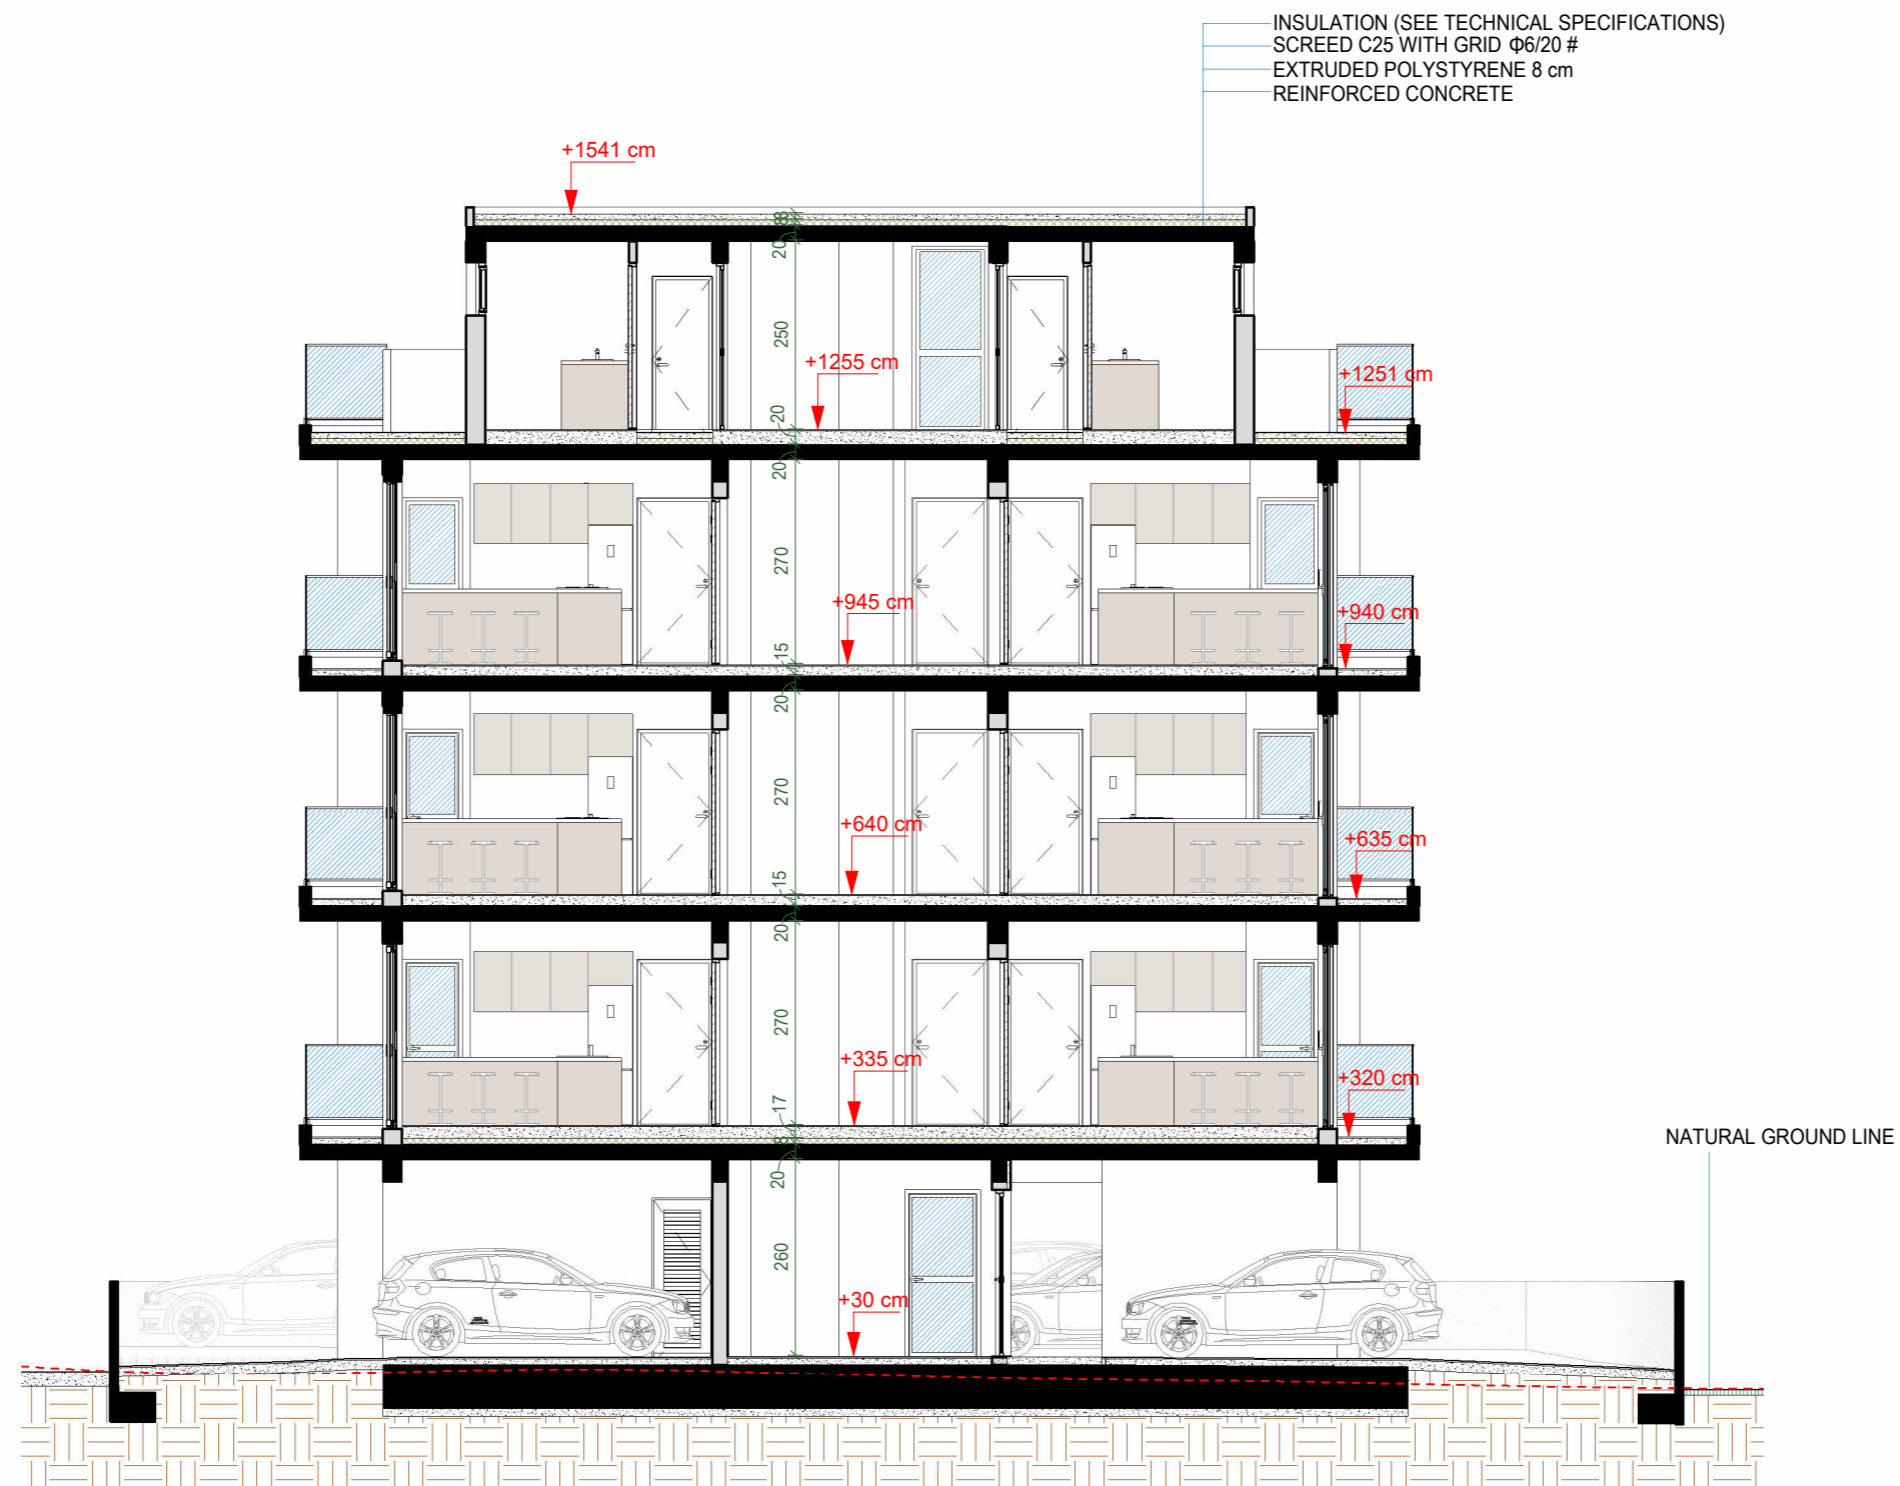

SECTION A-A

**Description**

CGP CHRISTOU L.L.C.

Signature.....

**Client Name**  
MEDARIANCHA LTD


**City/Village**  
LARNACA

**Sheet Name**  
SECTION B-B

**Project number** -  
**Date** 10/23

**Sheet number**  
A12

**Scale** 1 : 100

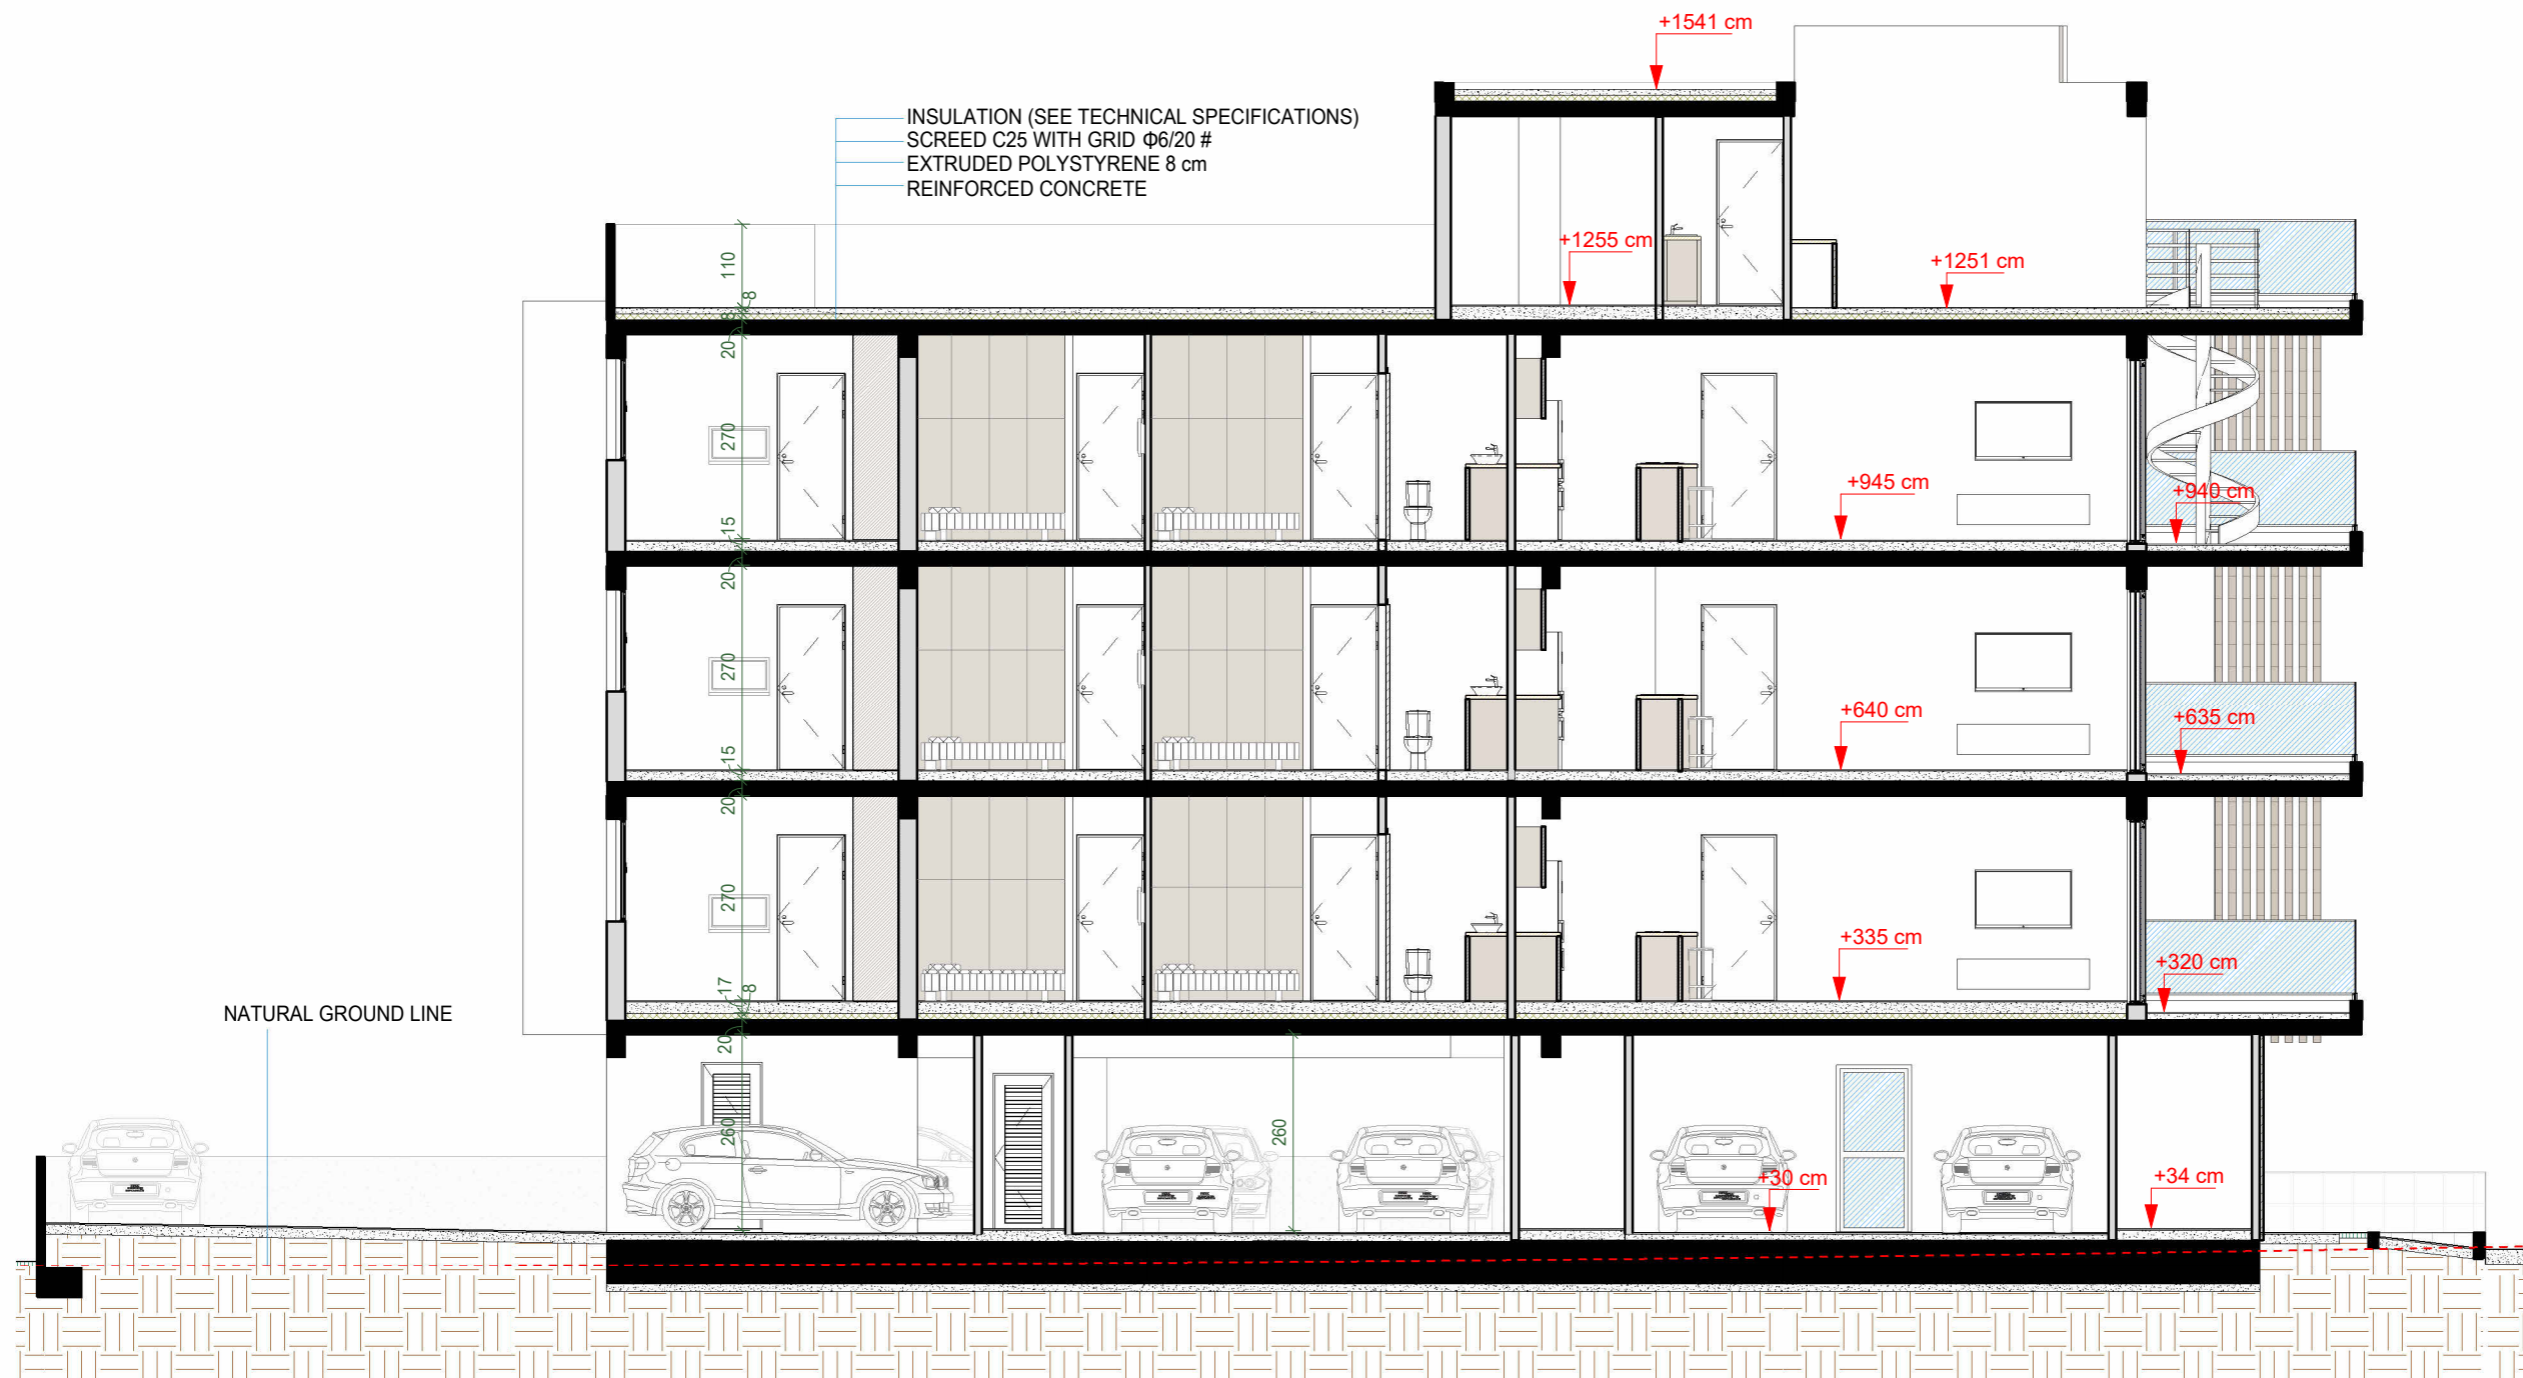

SECTION B-B

**Description**

**CGP CHRISTOU L.L.C.**

Signature.....

**Client Name**  
MEDARIANCHA LTD


**City/Village**  
LARNACA

**Sheet Name**  
GROUND FLOOR AREA  
PLAN

**Project number** -  
**Date** 10/23

**Sheet number**  
E1

**Scale** 1 : 100

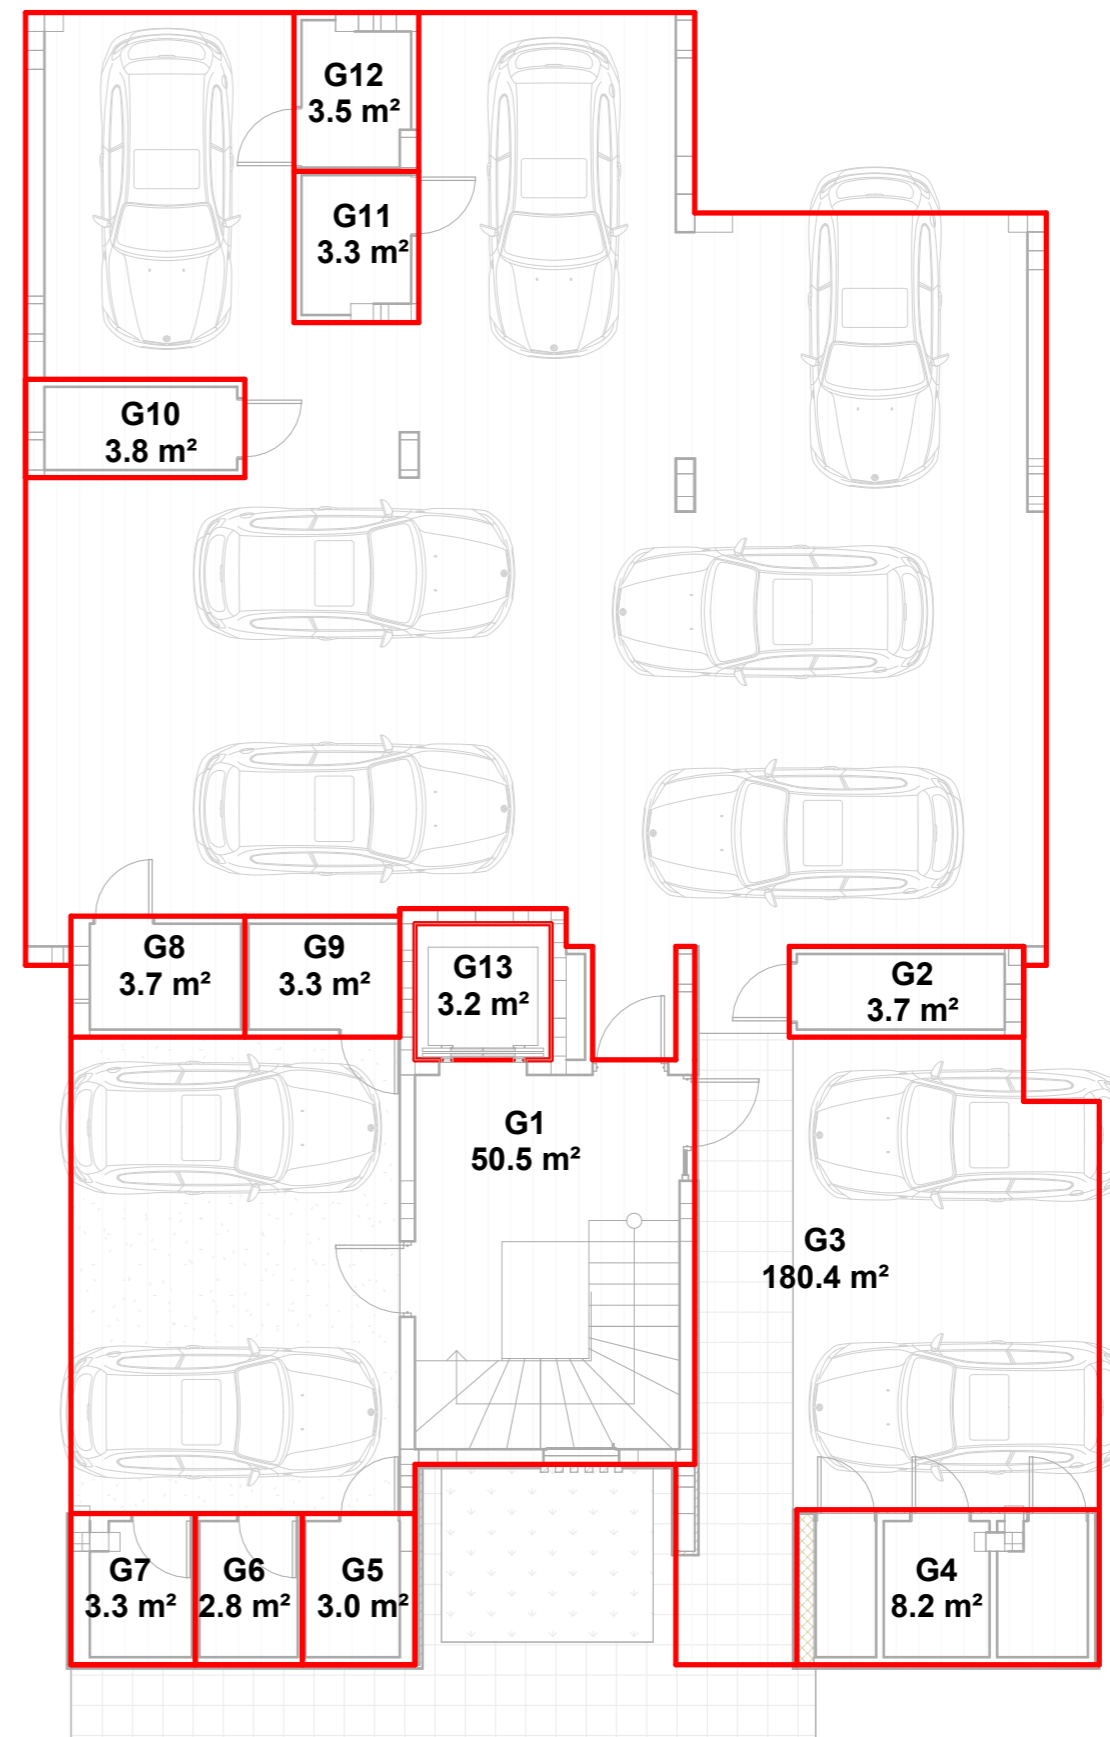

**GROUND FLOOR AREA PLAN  
SCALE 1:100**

Εμβαδό ΟΙΚΟΠΕΔΟΥ = 647 m<sup>2</sup>

Επιτρεπόμενη κάλυψη = 647 X 50% = 323.5 m<sup>2</sup>


Επιτρεπόμενη δόμηση = 647 X 100% = 647 m<sup>2</sup>

Επιπλέον Δόμηση λόγω φωτοβολταικών : 647 X 5%=32.35 m<sup>2</sup>


Σύνολο Επιτρεπόμενης δόμησης : 647+32.35= 679.35 m<sup>2</sup>

ΚΑΛΥΨΗ= E1+E2+E4+E5+E6+E8+E9+E10+E11+E13+E12+E14+E15+E16+E18= 267.5 m<sup>2</sup> (41.34%)

ΔΟΜΗΣΗ=( E1+E5+E11+E12+E14 ) X 3 - E11 = 679.2 m<sup>2</sup> (105 %)

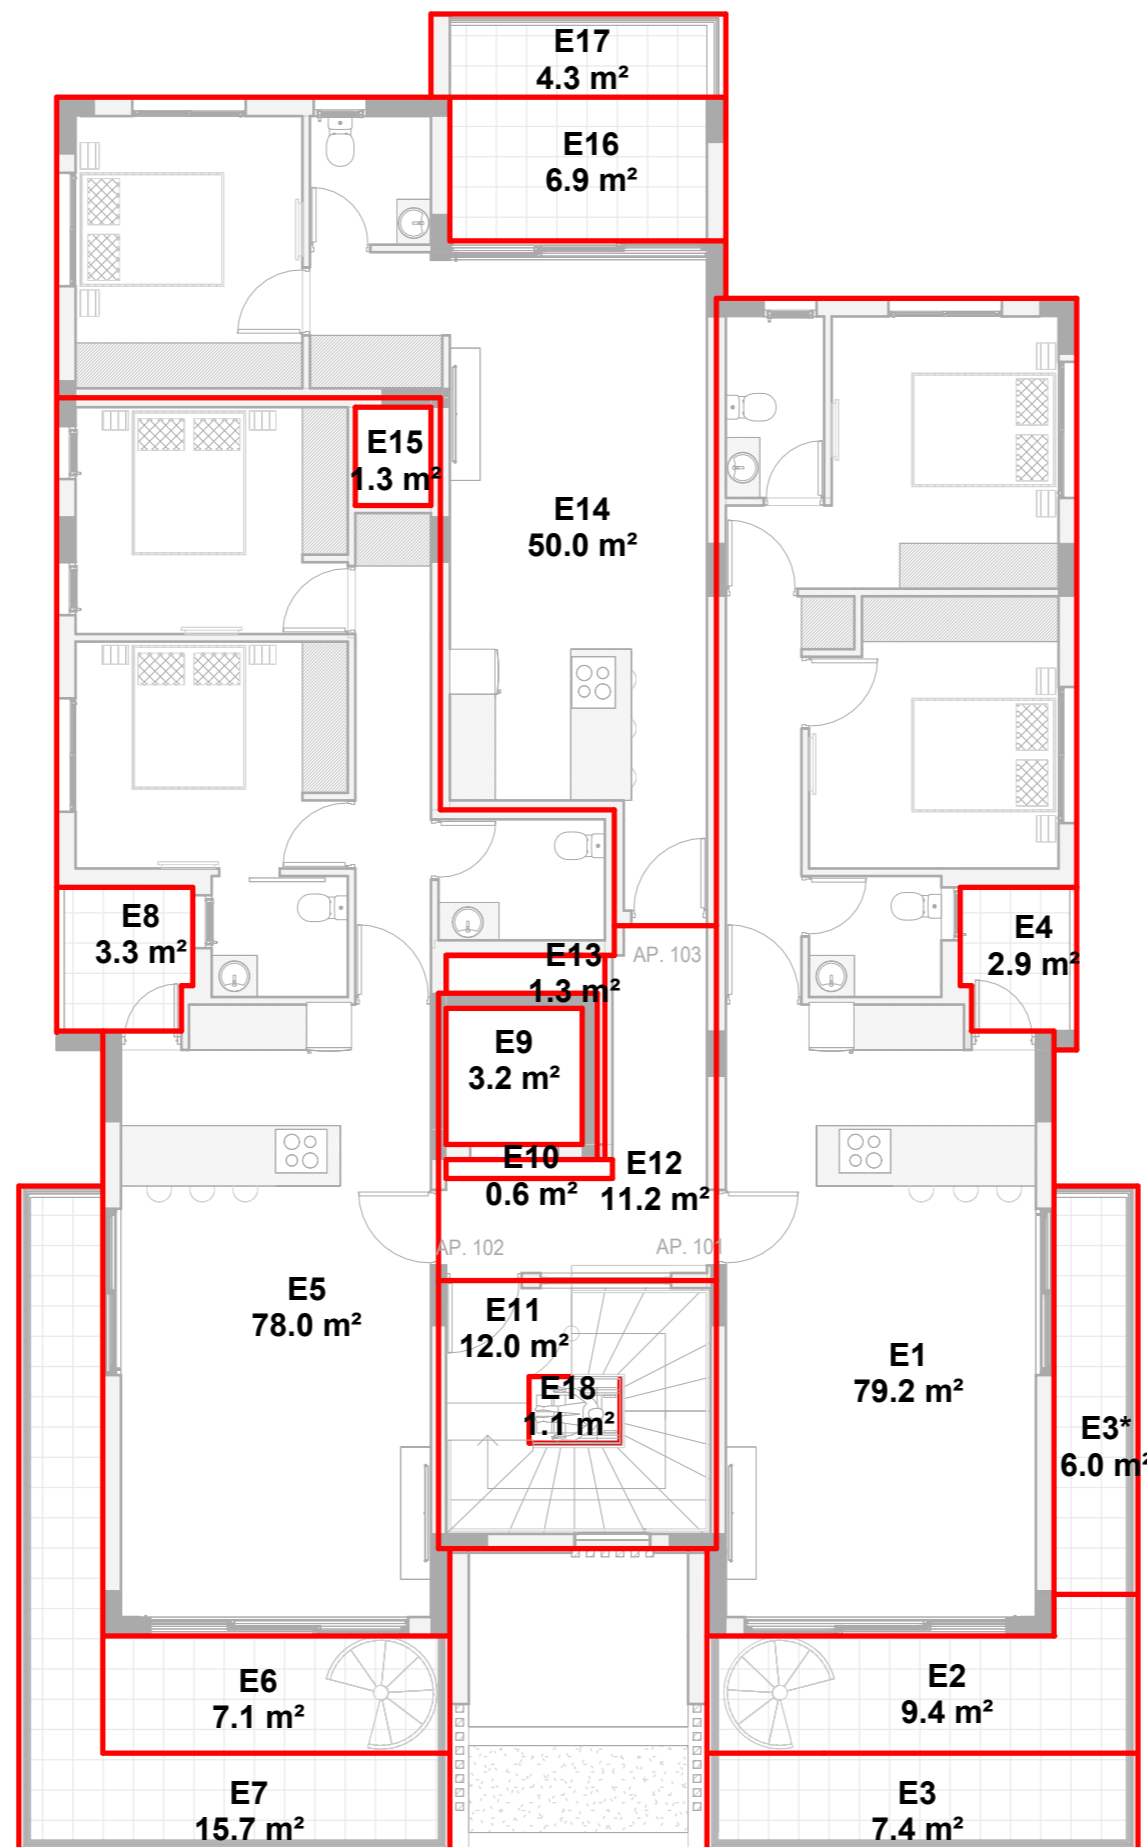

FIRST, SECOND & THIRD FLOOR AREA PLAN  
SCALE 1:100

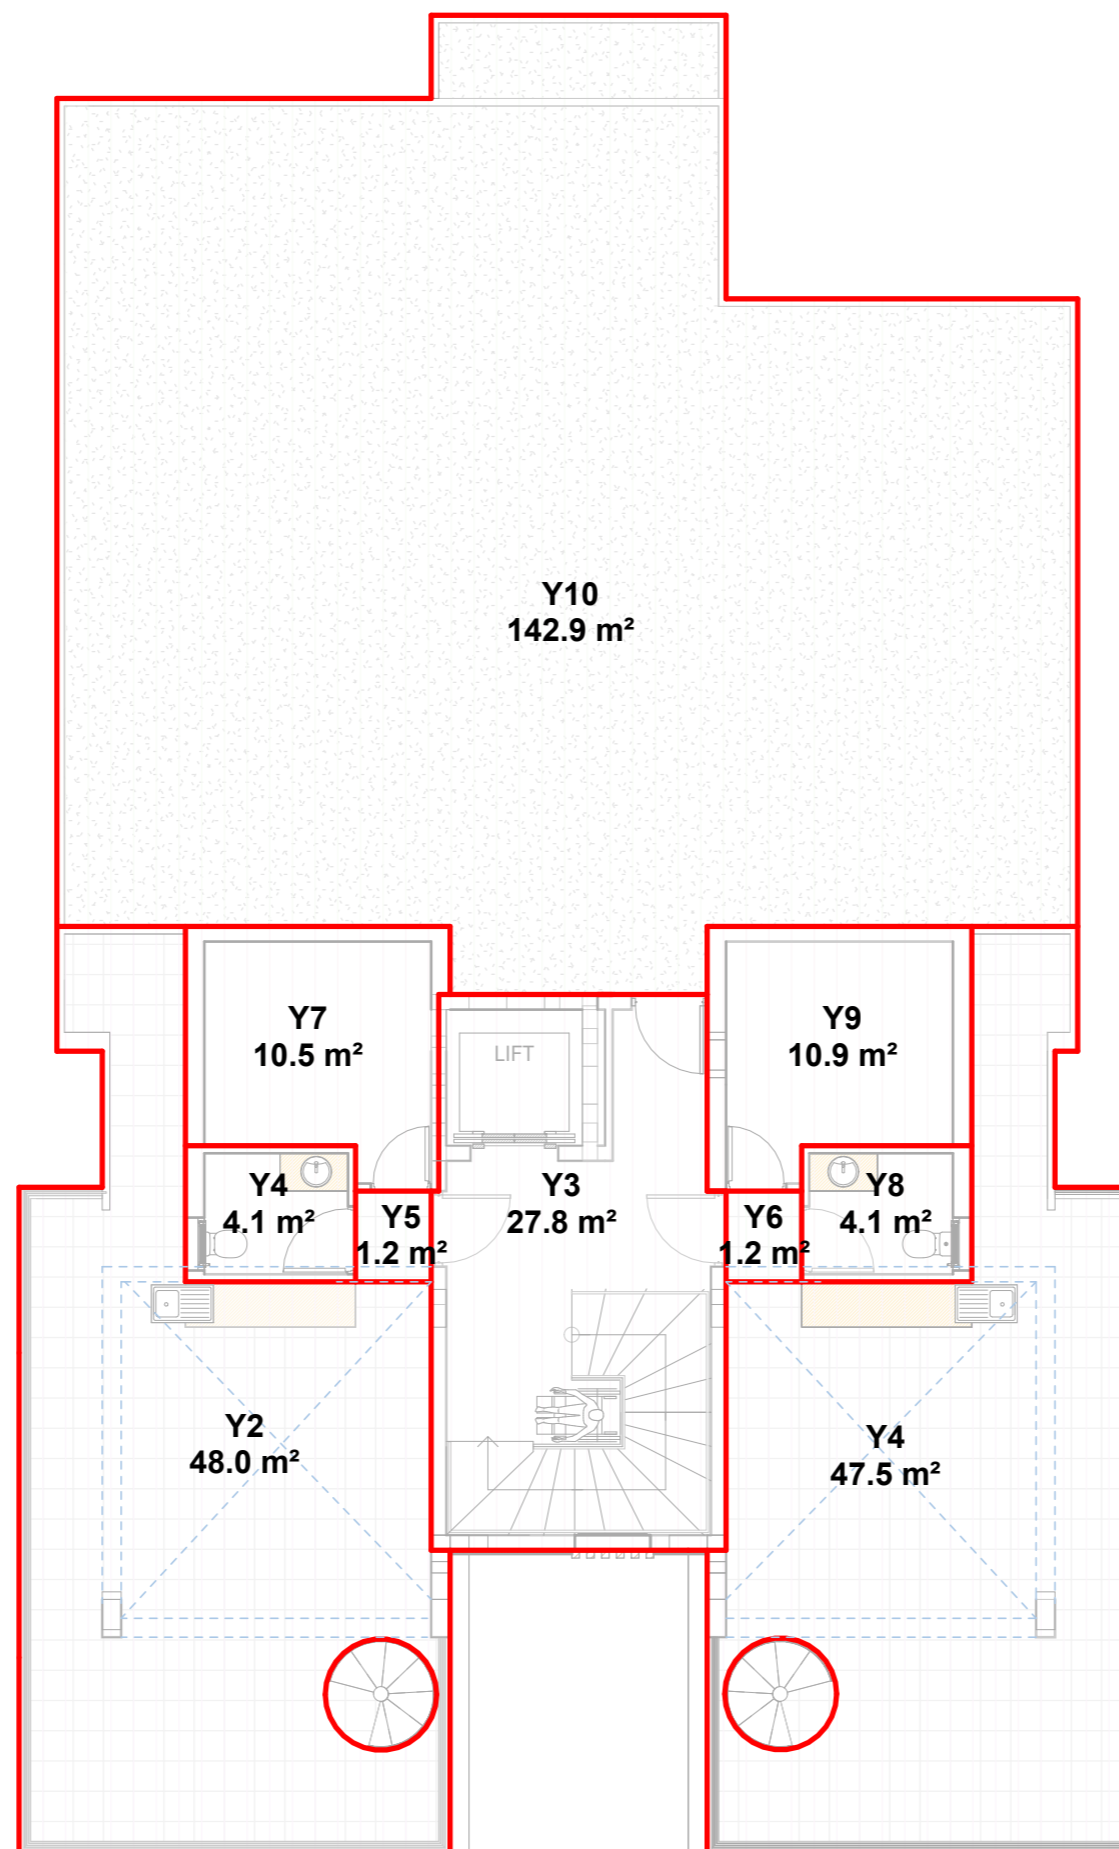

ROOF GARDEN FLOOR AREA PLAN  
SCALE 1:100

CGP CHRISTOU L.L.C.

Signature 

Client Name  
MEDARIANCHA LTD

City/Village  
LARNACA

Sheet Name  
ROOF FLOOR AREA PLAN

Project number -

Date 10/23

Sheet number  
E3

Scale 1 : 100