



GROUND FLOOR

Internal Area: 81,2 sq.m.
 Covered Veranda: 19,7 sq.m.

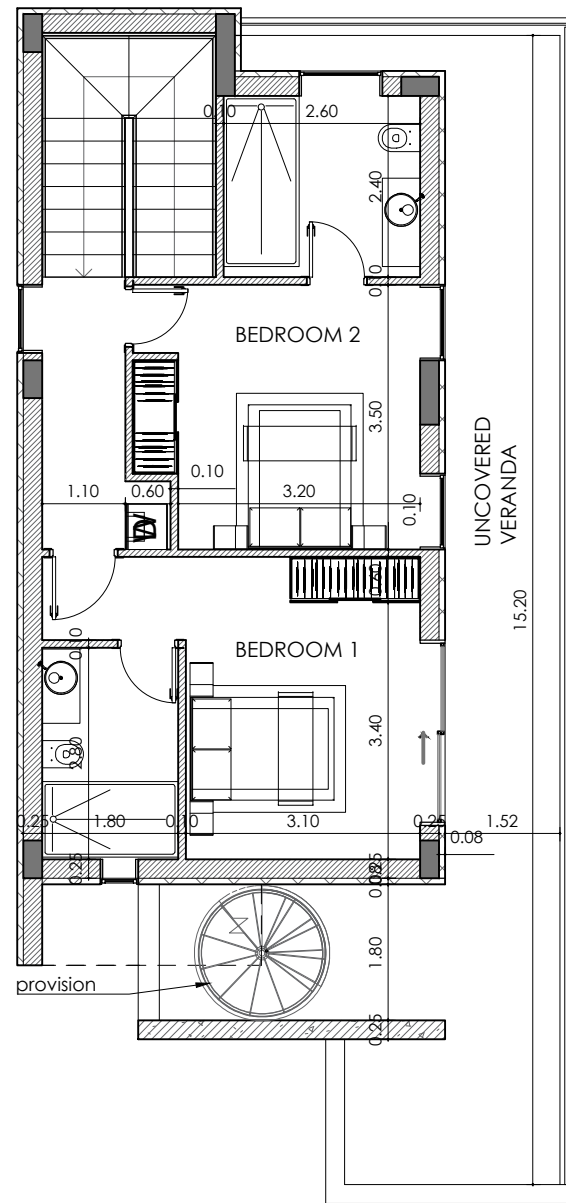

FIRST FLOOR

Internal Area: 63,3 sq.m.
 Uncovered Veranda: 38,5 sq.m.

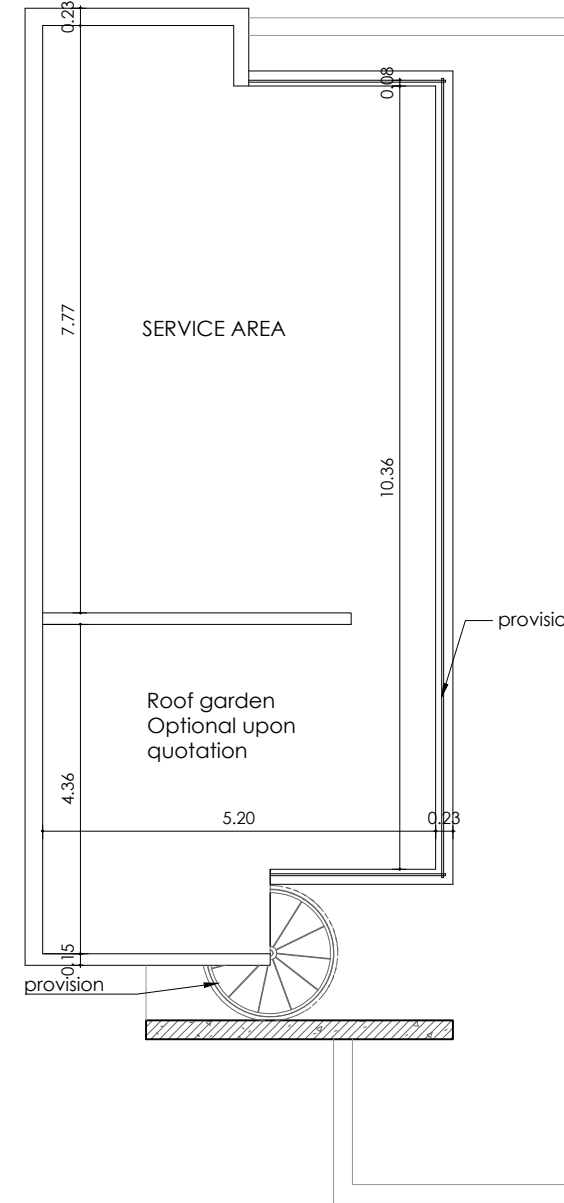


ROOF PLAN


PROJECT: ALMARIA D - PHASE A
DRAWING: TYPE A FLOOR PLANS
DRAWING NO.: A102
SCALE: 1 : 100 DATE: 01/2023
STAMP / SIGNATURE




FRONT ELEVATION

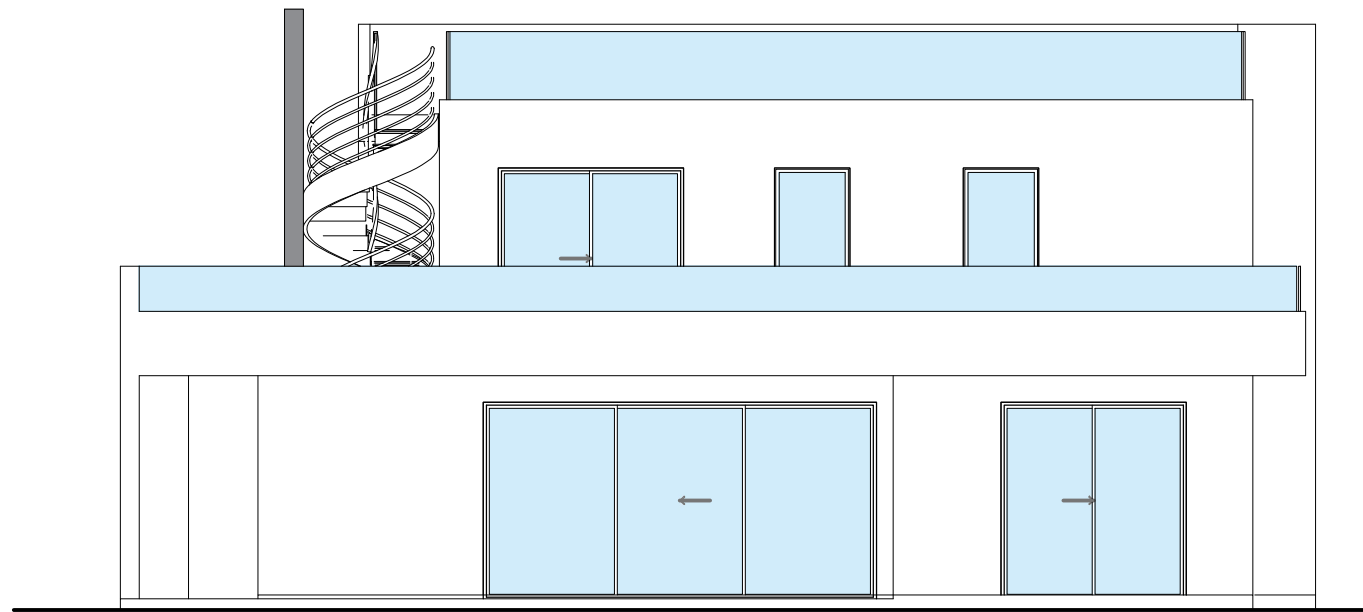

SIDE ELEVATION 1

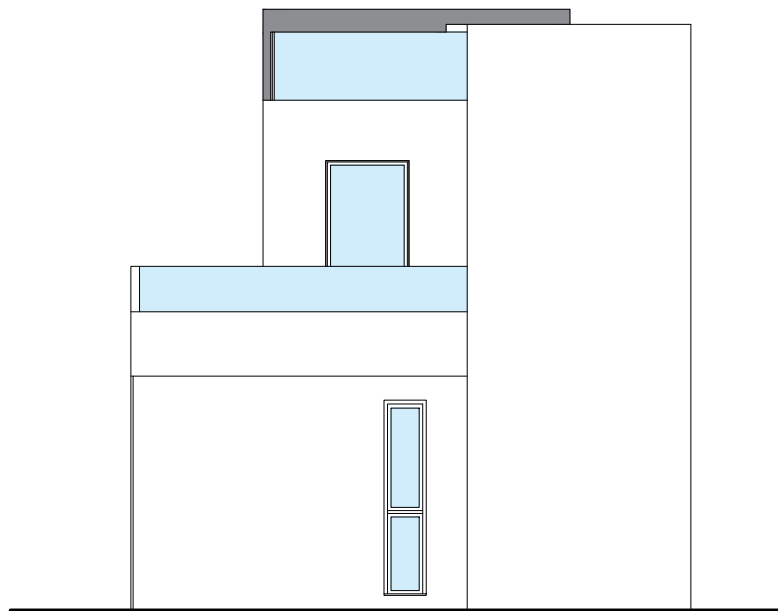

RARE ELEVATION

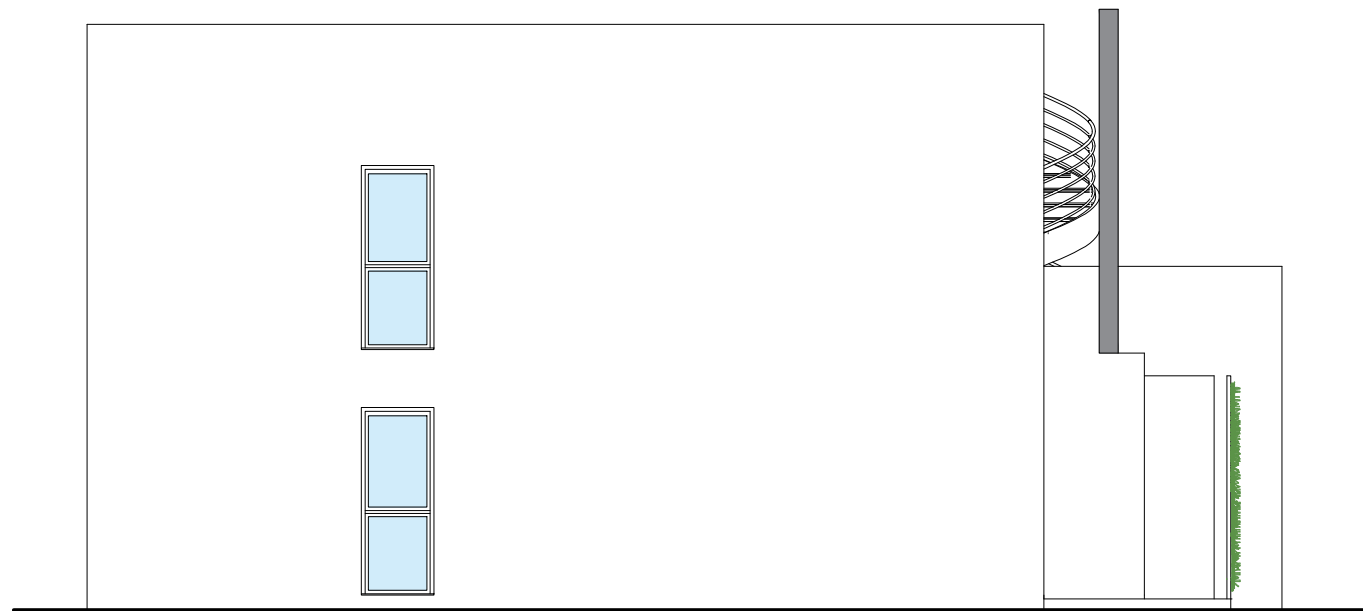

SIDE ELEVATION 2

PROJECT: ALMARIA D - PHASE A
DRAWING: TYPE A ELEVATIONS
DRAWING NO.: A103
SCALE: 1 : 100 DATE: 01/2023
STAMP / SIGNATURE