

CONTRACTOR SHALL CHECK AND VERIFY ALL DIMENSIONS. THIS DRAWING IS THE PROPERTY OF THE ARCHITECTS. THIS DRAWING SHALL NOT BE USED FOR CONSTRUCTION PURPOSES UNLESS COUNTER SIGNED BY THE ARCHITECTS.

T.POUROS ARCHITECTURE STUDIO
 7C PATMOU 29. STROVOLOS. NICOSIA. 2062
 INFO@TPOUROSARCHITECTS.COM
 77770751 - 96 911087



GENERAL NOTES

CLIENT


PROJECT

DRAWING
 GROUND FLOOR PLAN

SCALE	DATE
1.200	APRIL

ARCHITECT
 TASSOS POUROS
 SIGNATURE

DRAWING NO. 0 1

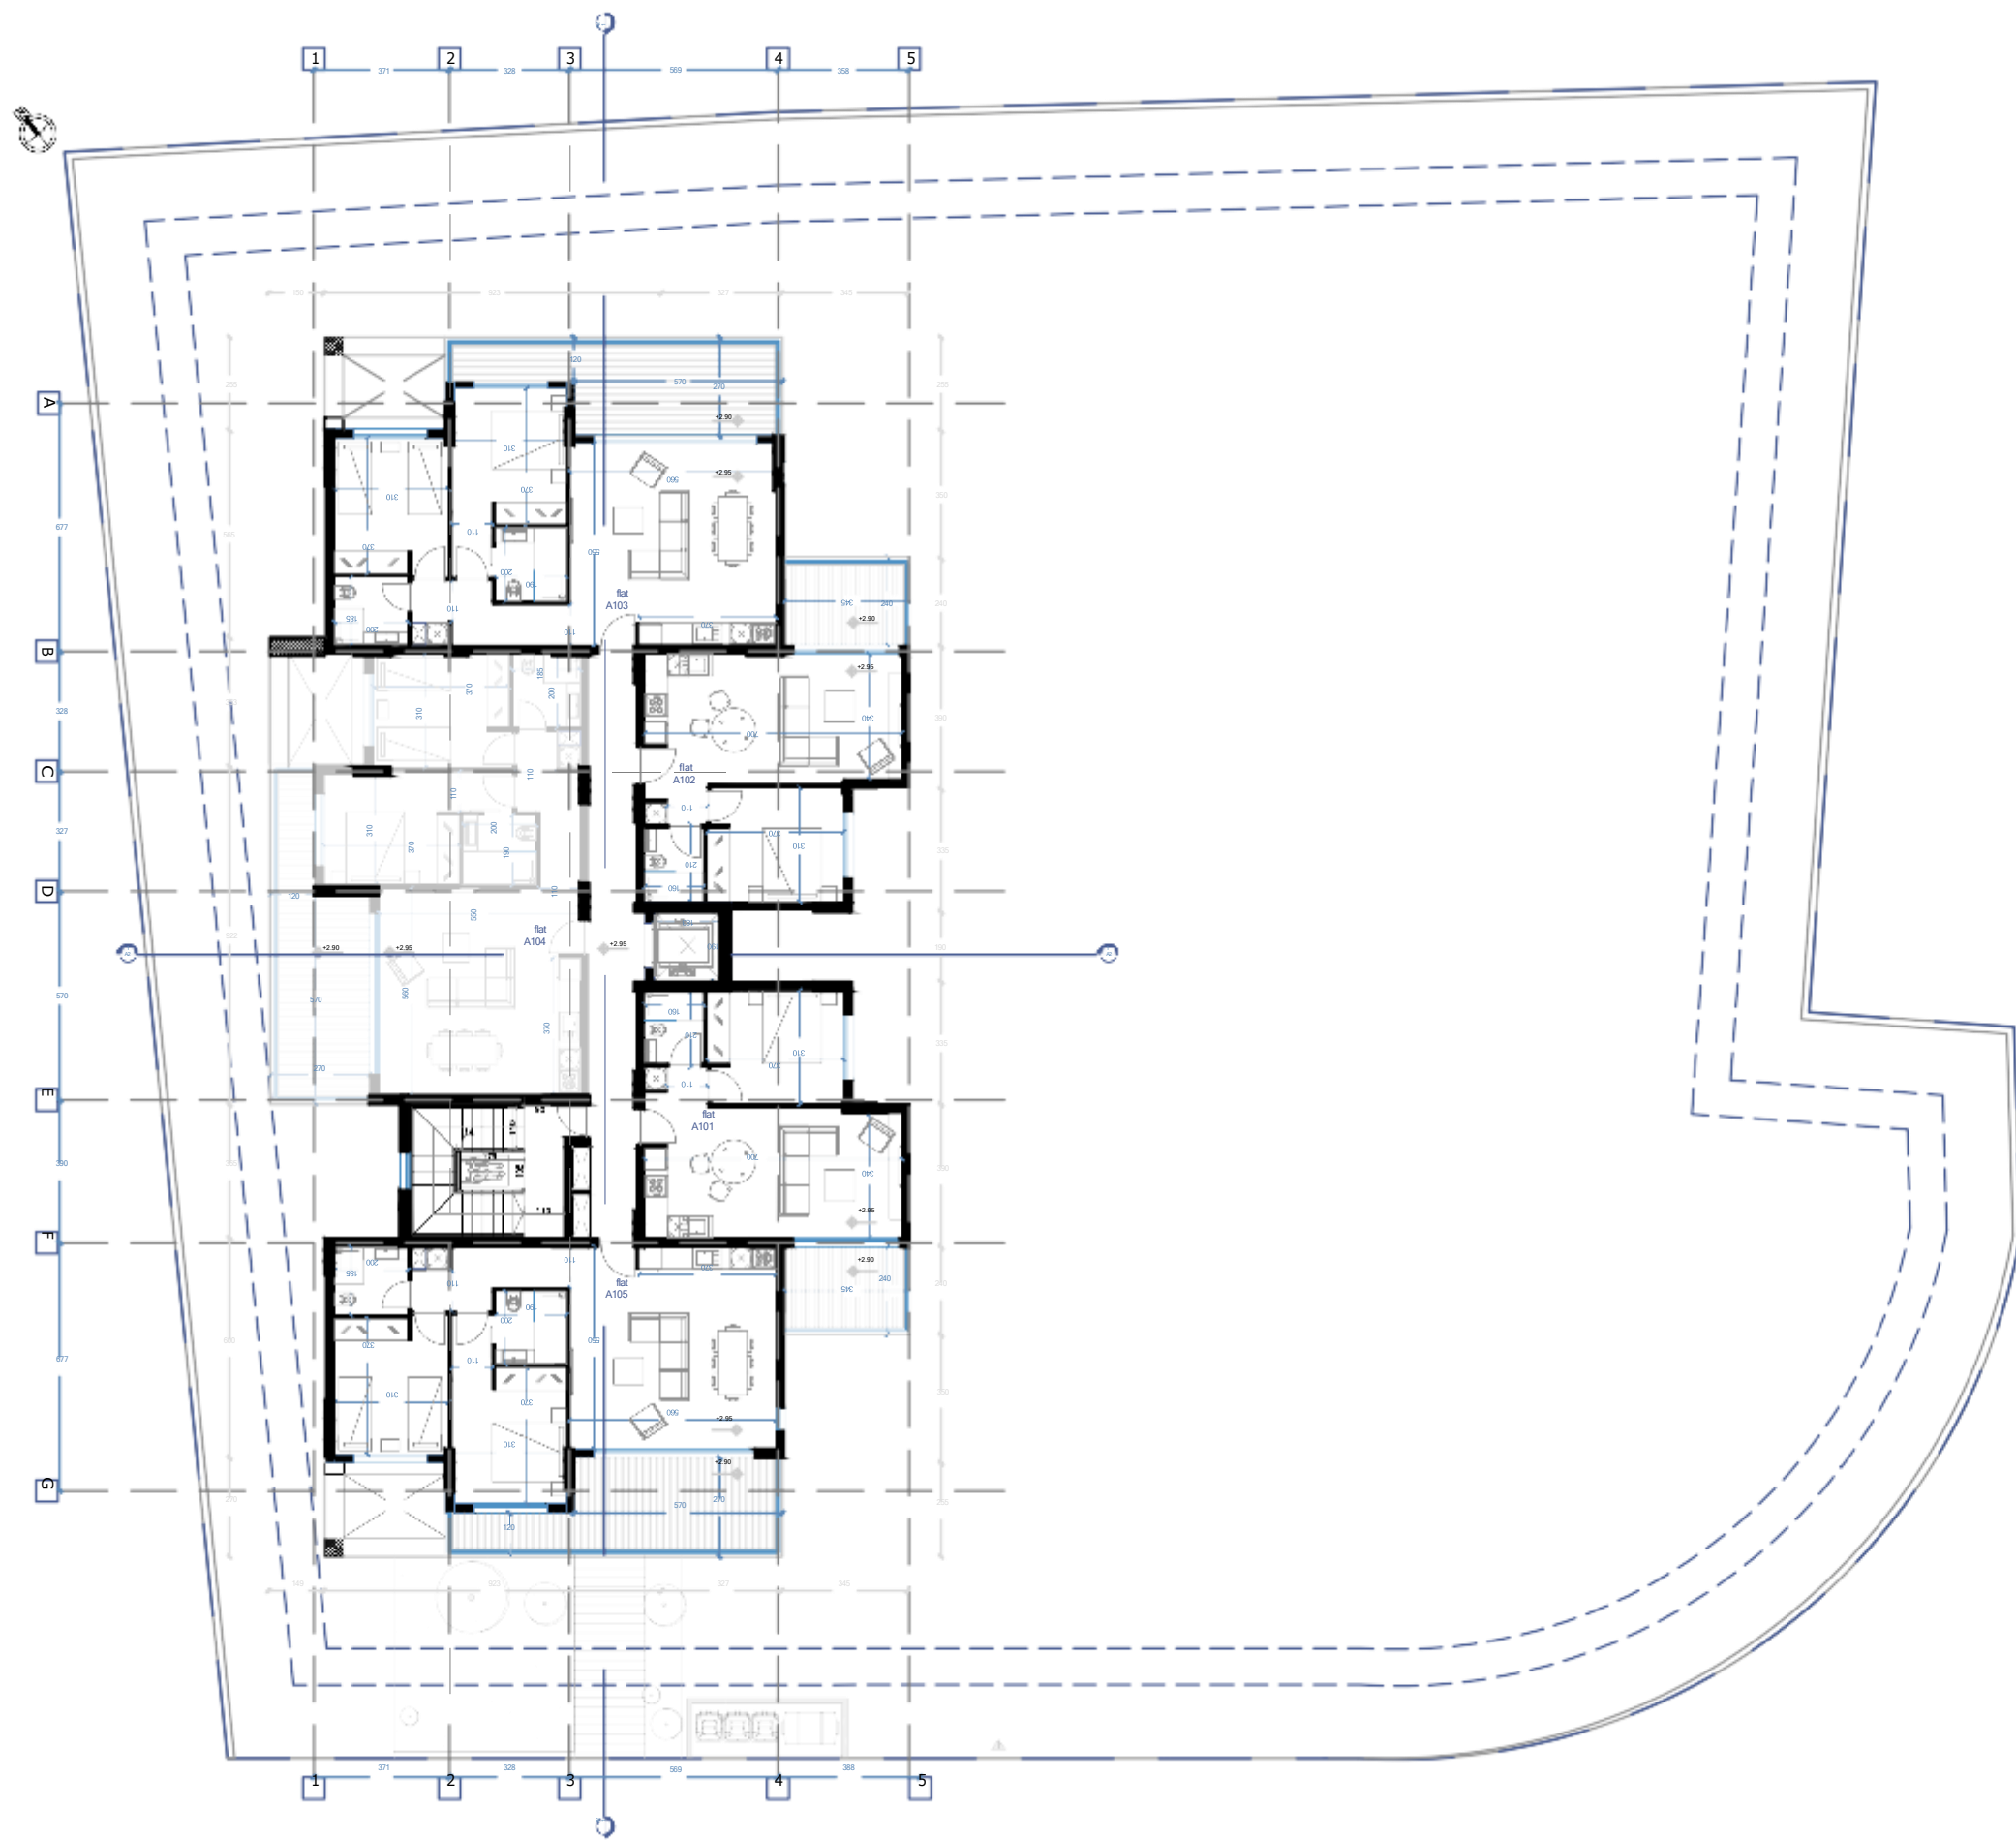

CONTRACTOR SHALL CHECK AND VERIFY ALL DIMENSIONS. THIS DRAWING IS THE PROPERTY OF THE ARCHITECTS. THIS DRAWING SHALL NOT BE USED FOR CONSTRUCTION PURPOSES UNLESS COUNTER SIGNED BY THE ARCHITECTS.

T.POUROS ARCHITECTURE STUDIO
 7C PATMOU 29. STROVOLOS. NICOSIA. 2062
 INFO@TPOUROSARCHITECTS.COM
 77770751 - 96 911087



GENERAL NOTES

CLIENT

PROJECT

DRAWING


1ST FLOOR PLAN

SCALE	DATE
1.200	APRIL

ARCHITECT

TASOS POUROS

SIGNATURE

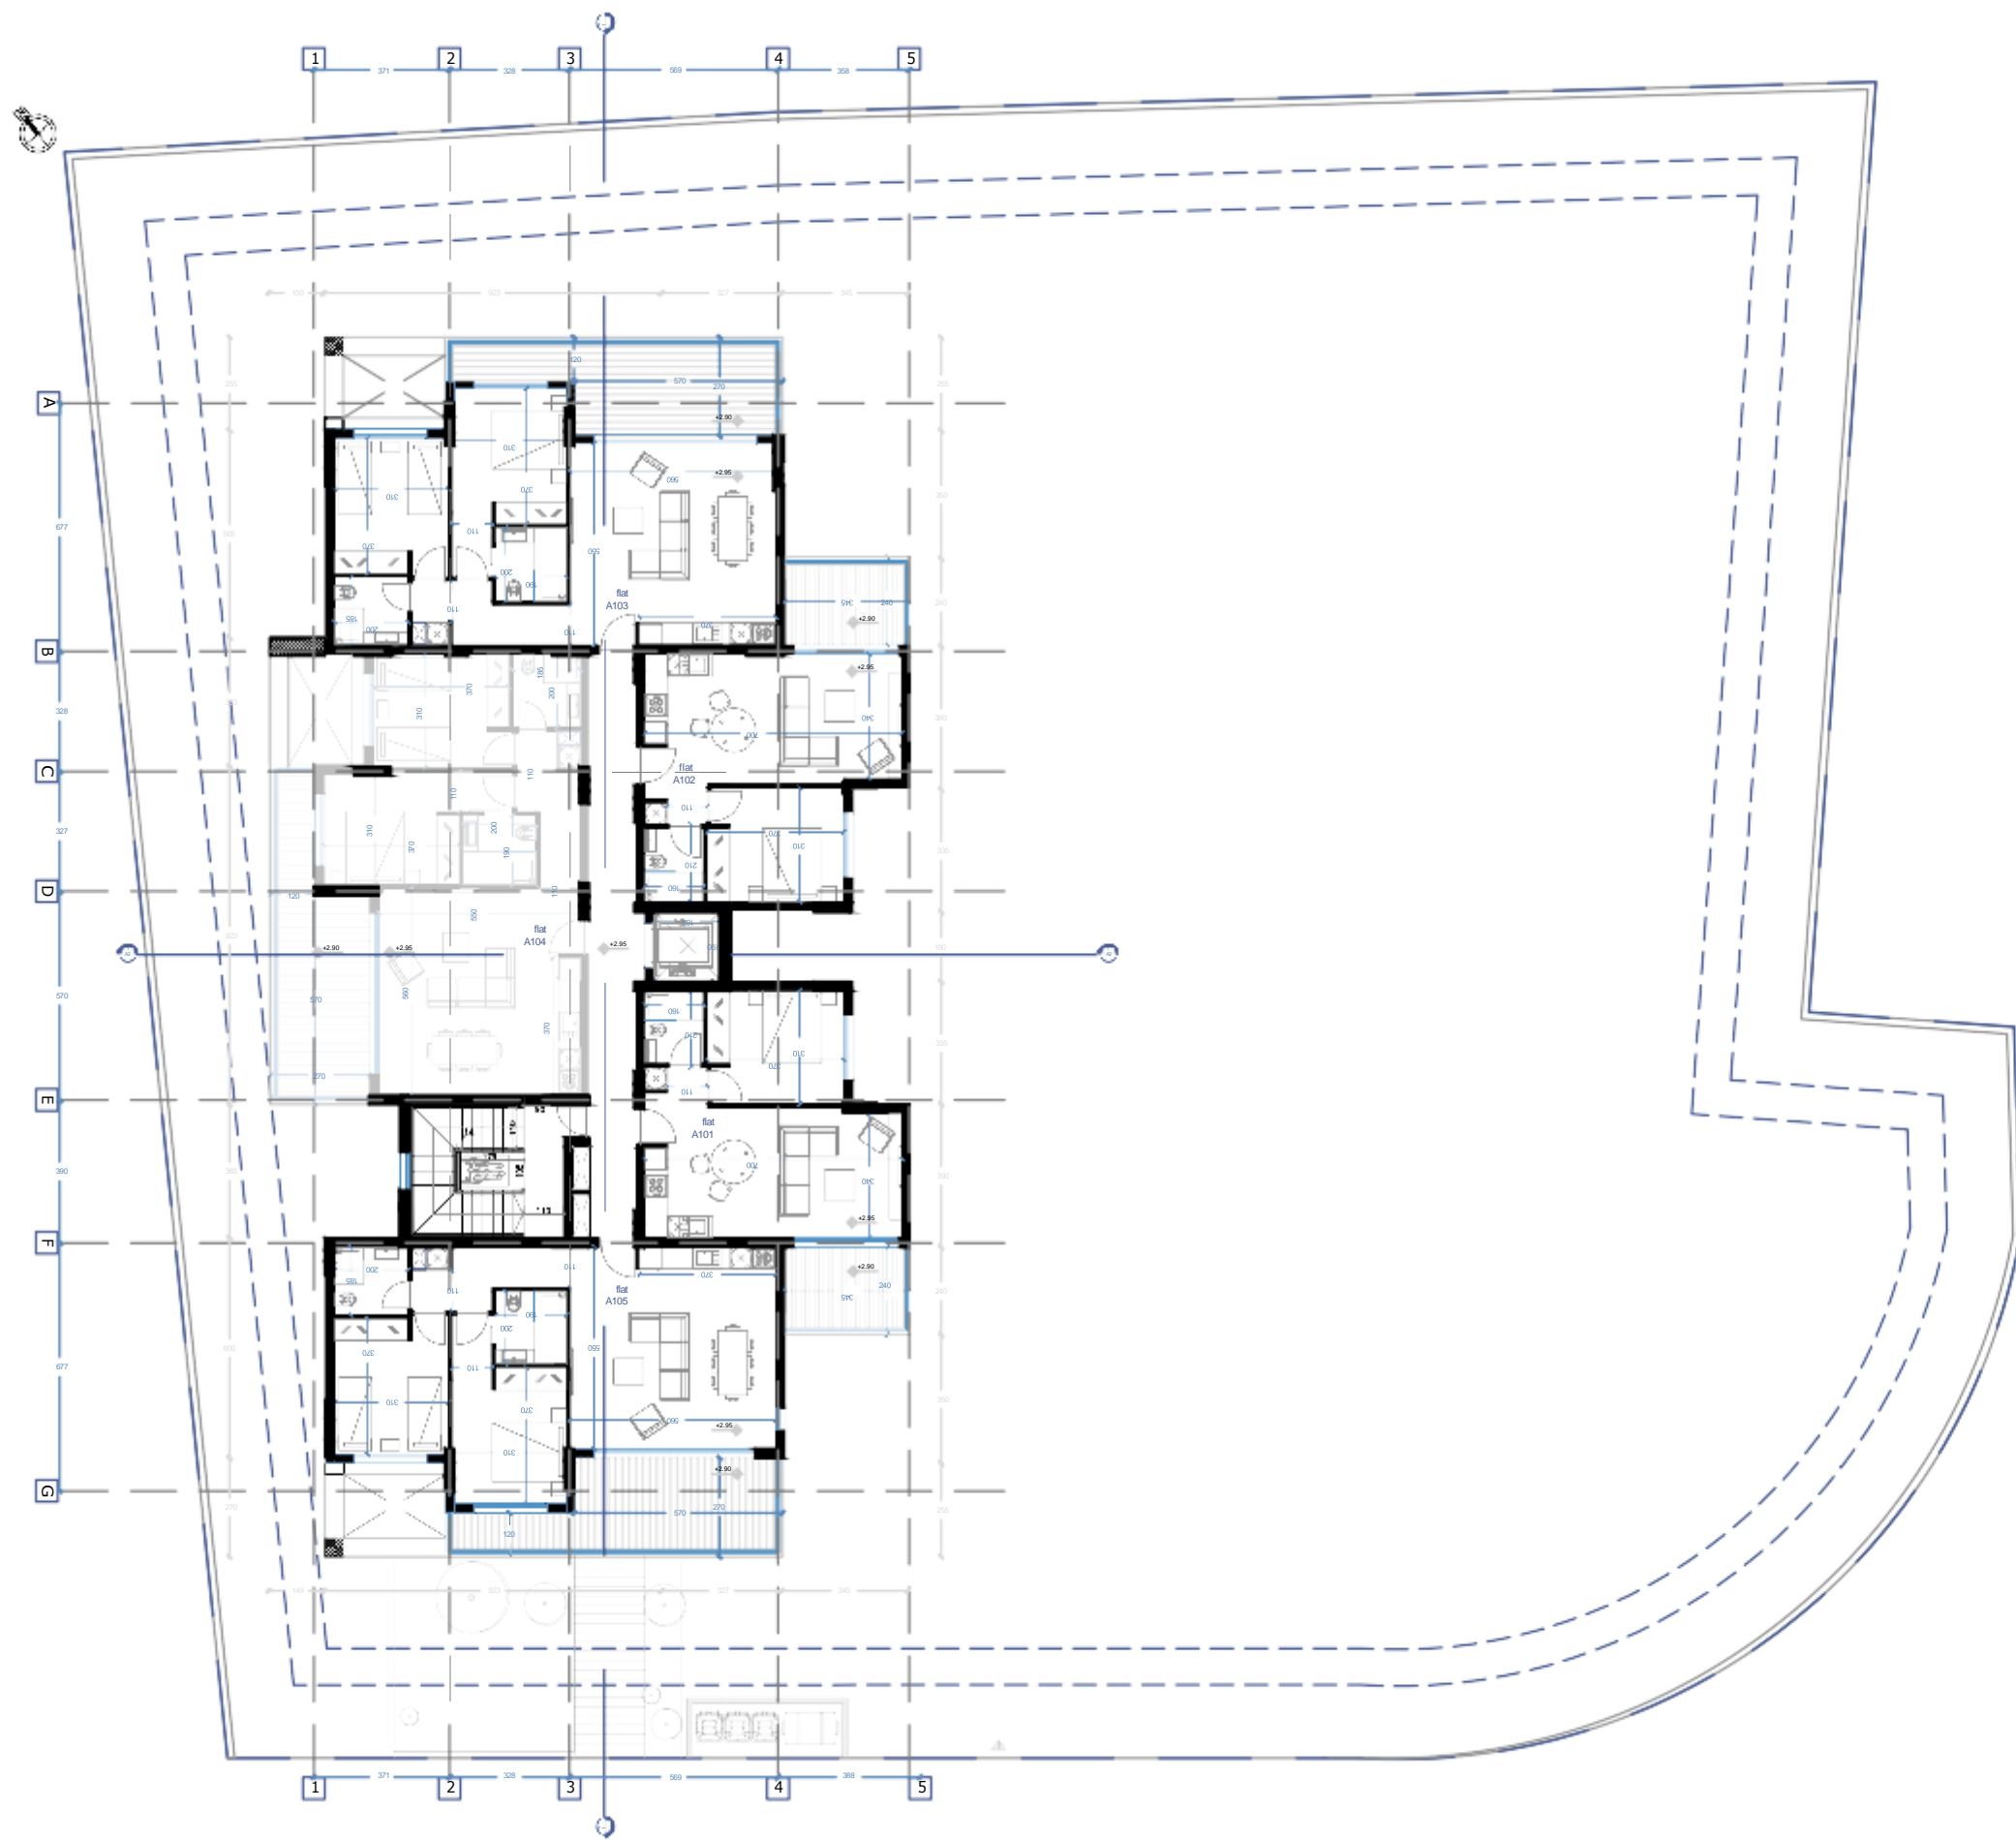

CONTRACTOR SHALL CHECK AND VERIFY ALL DIMENSIONS. THIS DRAWING IS THE PROPERTY OF THE ARCHITECTS. THIS DRAWING SHALL NOT BE USED FOR CONSTRUCTION PURPOSES UNLESS COUNTER SIGNED BY THE ARCHITECTS.

T.POUROS ARCHITECTURE STUDIO
 7C PATMOU 29. STROVOLOS. NICOSIA. 2062
 INFO@TPOUROSARCHITECTS.COM
 77770751 - 96 911087



GENERAL NOTES

CLIENT

PROJECT

DRAWING
 2ND FLOOR PLAN

SCALE	DATE
1.200	APRIL

ARCHITECT
 TASOS POUROS

SIGNATURE

(Empty space for signature)



CONTRACTOR SHALL CHECK AND VERIFY ALL DIMENSIONS. THIS DRAWING IS THE PROPERTY OF THE ARCHITECTS. THIS DRAWING SHALL NOT BE USED FOR CONSTRUCTION PURPOSES UNLESS COUNTER SIGNED BY THE ARCHITECTS.

T.POUROS ARCHITECTURE STUDIO
 7C PATMOU 29. STROVOLOS. NICOSIA. 2062
 INFO@TPOUROSARCHITECTS.COM
 77770751 - 96 911087



GENERAL NOTES

CLIENT

PROJECT

DRAWING

3RD FLOOR PLAN

SCALE

1.200


DATE

APRIL

ARCHITECT

TASOS POUROS

SIGNATURE

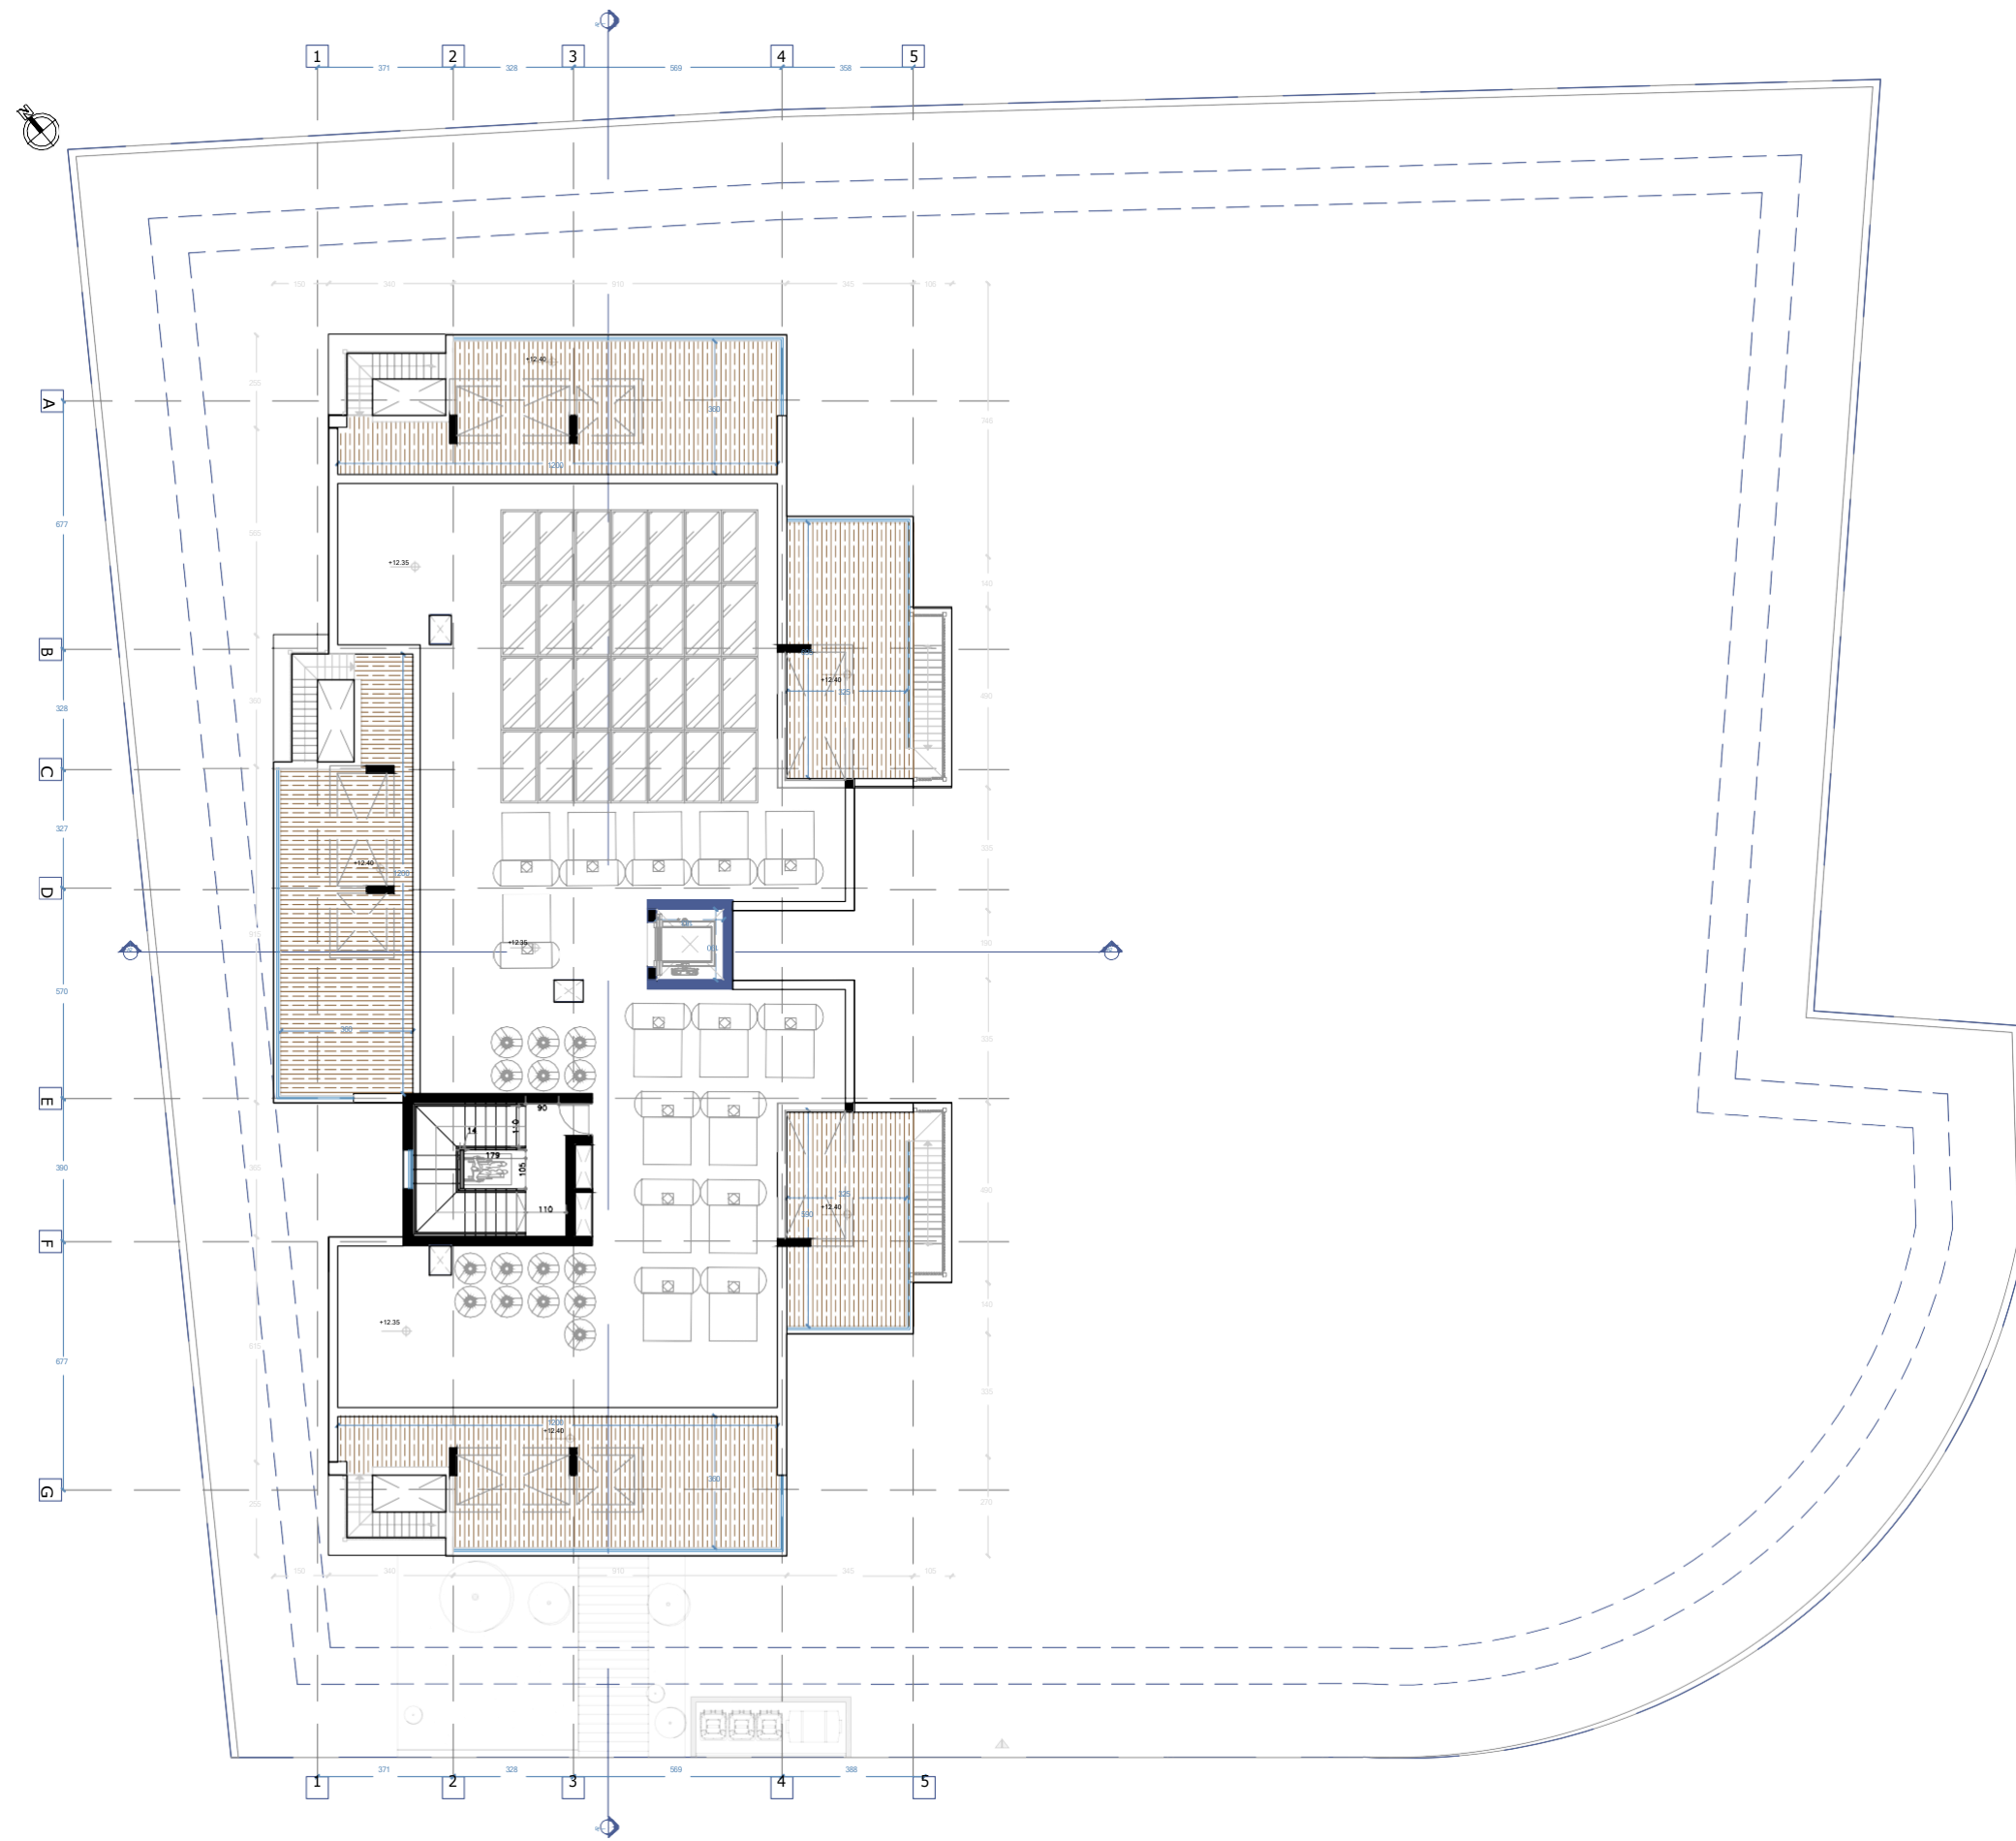

CONTRACTOR SHALL CHECK AND VERIFY ALL DIMENSIONS. THIS DRAWING IS THE PROPERTY OF THE ARCHITECTS. THIS DRAWING SHALL NOT BE USED FOR CONSTRUCTION PURPOSES UNLESS COUNTER SIGNED BY THE ARCHITECTS.

T.POUROS ARCHITECTURE STUDIO
 7C PATMOU 29. STROVOLOS. NICOSIA. 2062
 INFO@TPOUROSARCHITECTS.COM
 77770751 - 96 911087



GENERAL NOTES

CLIENT

PROJECT

DRAWING

ROOF PLAN

SCALE	DATE
--------------	-------------


1.200	APRIL
-------	-------

ARCHITECT

TASSOS POUROS

SIGNATURE

DRAWING NO.	0 4
--------------------	-----

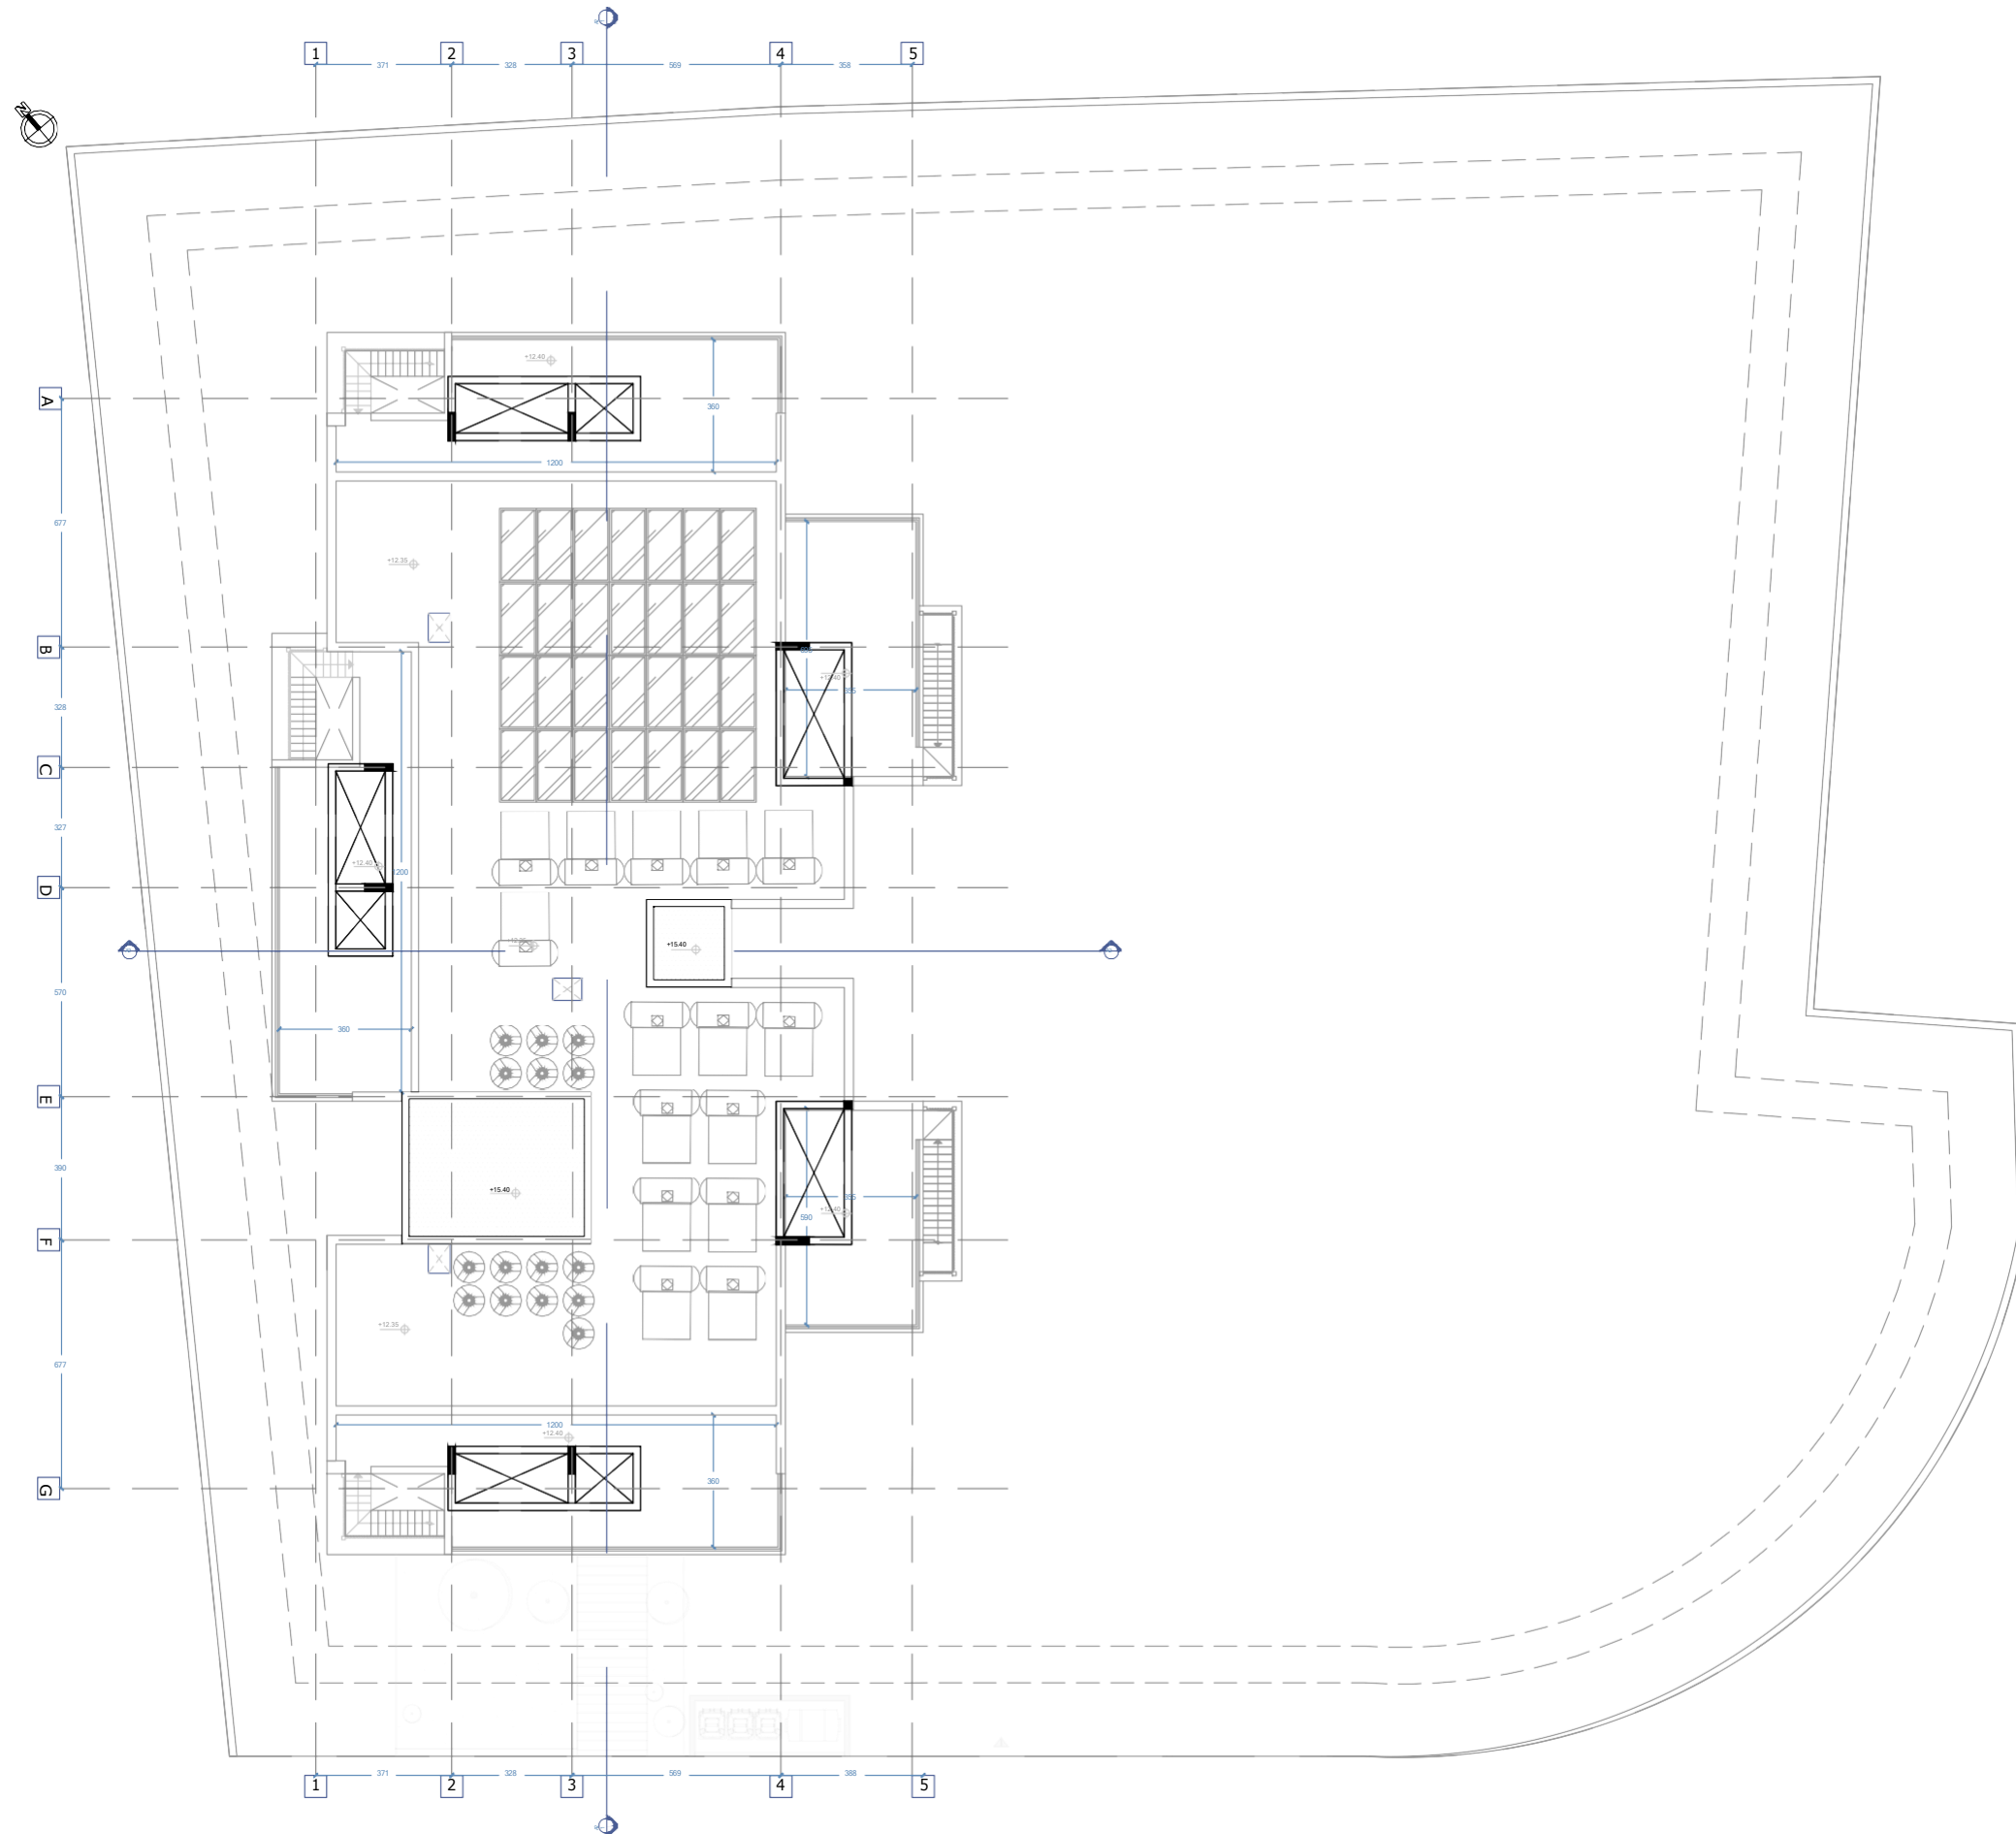

CONTRACTOR SHALL CHECK AND VERIFY ALL DIMENSIONS. THIS DRAWING IS THE PROPERTY OF THE ARCHITECTS. THIS DRAWING SHALL NOT BE USED FOR CONSTRUCTION PURPOSES UNLESS COUNTER SIGNED BY THE ARCHITECTS.

T.POUROS ARCHITECTURE STUDIO

7C PATMOU 29. STROVOLOS. NICOSIA. 2062

INFO@TPOUROSARCHITECTS.COM

77770751 - 96 911087



GENERAL NOTES

CLIENT

PROJECT

DRAWING

ROOF TOP PLAN

SCALE

1.200

DATE

APRIL

ARCHITECT

TASOS POUROS

SIGNATURE

DRAWING NO.

0 5

CONTRACTOR SHALL CHECK AND VERIFY ALL DIMENSIONS. THIS DRAWING IS THE PROPERTY OF THE ARCHITECTS. THIS DRAWING SHALL NOT BE USED FOR CONSTRUCTION PURPOSES UNLESS COUNTER SIGNED BY THE ARCHITECTS.

T.POUROS ARCHITECTURE STUDIO

7C PATMOU 29. STROVOLOS. NICOSIA. 2062

INFO@TPOUROSARCHITECTS.COM

77770751 96 911087



GENERAL NOTES

CLIENT

PROJECT

DRAWING

AREA - GF

SCALE DATE


1.200 APRIL

ARCHITECT

TASOS POUROS

SIGNATURE

DRAWING NO. 10

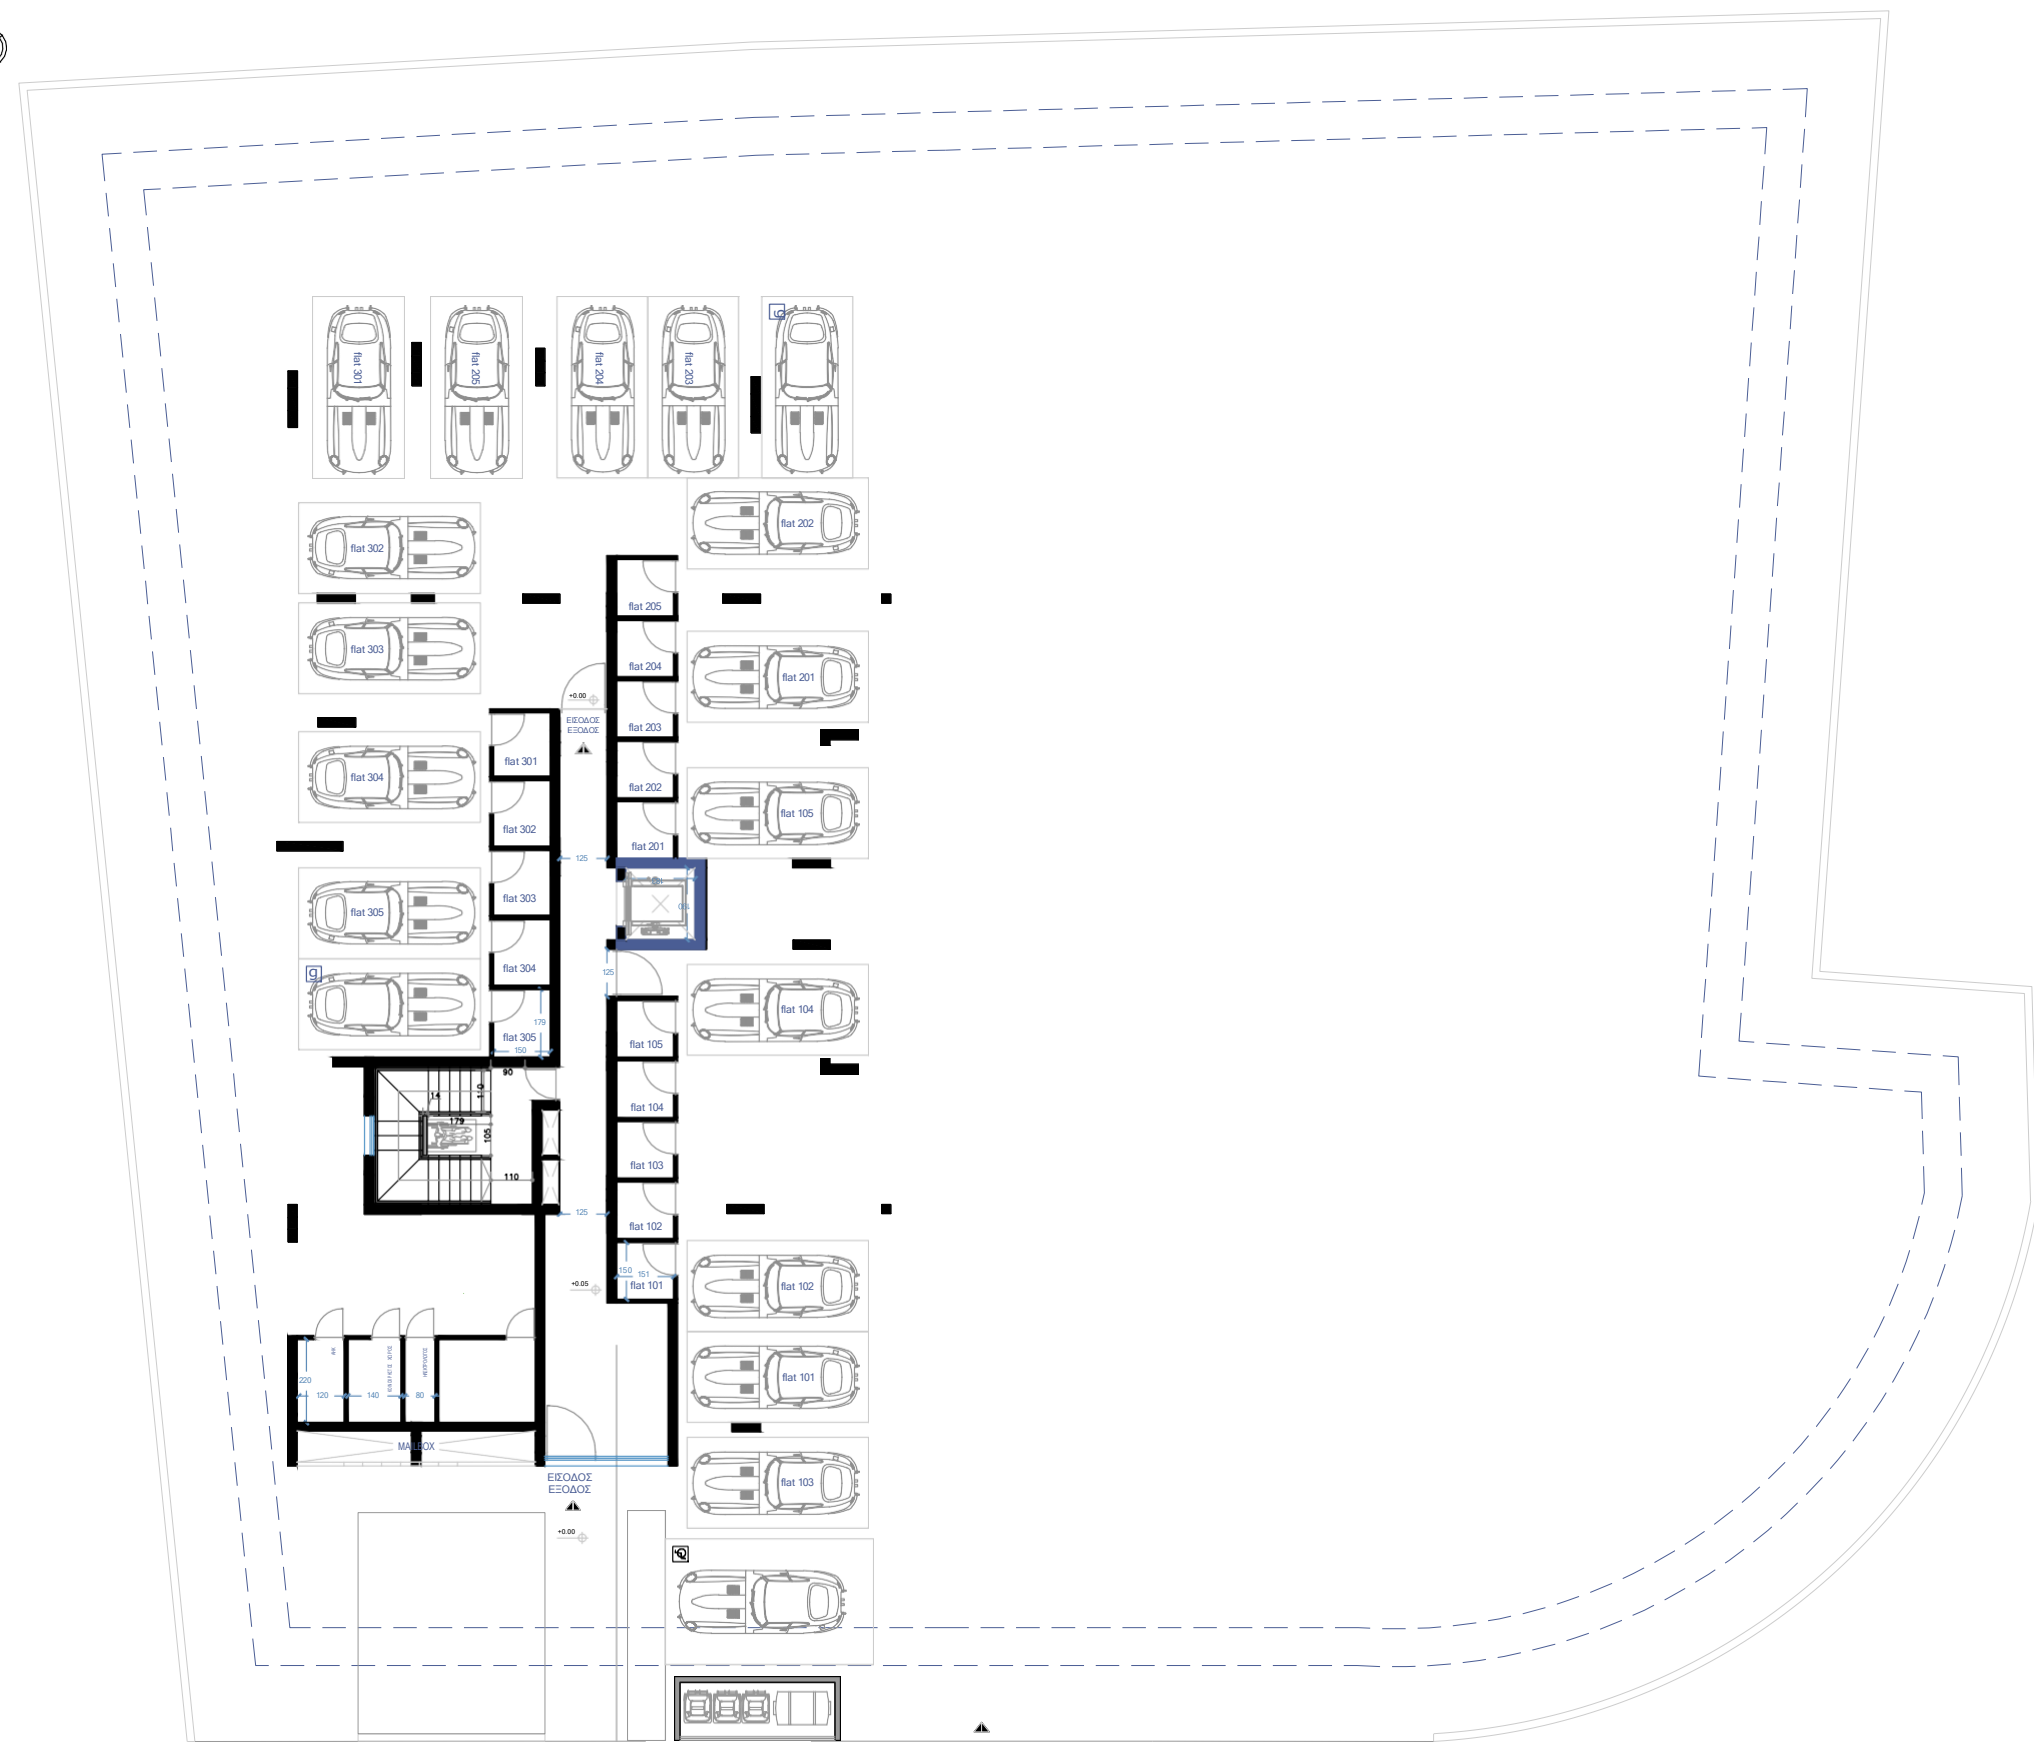

CONTRACTOR SHALL CHECK AND VERIFY ALL DIMENSIONS. THIS DRAWING IS THE PROPERTY OF THE ARCHITECTS. THIS DRAWING SHALL NOT BE USED FOR CONSTRUCTION PURPOSES UNLESS COUNTER SIGNED BY THE ARCHITECTS.

T.POUROS ARCHITECTURE STUDIO
 7C PATMOU 29. STROVOLOS. NICOSIA. 2062
 INFO@TPOUROSARCHITECTS.COM
 77770751 - 96 911087



GENERAL NOTES

CLIENT

PROJECT

DRAWING
 AREA - 1ST

SCALE	DATE
1.200	APRIL

ARCHITECT
 TASOS POUROS
 SIGNATURE

DRAWING NO. 11



CONTRACTOR SHALL CHECK AND VERIFY ALL DIMENSIONS. THIS DRAWING IS THE PROPERTY OF THE ARCHITECTS. THIS DRAWING SHALL NOT BE USED FOR CONSTRUCTION PURPOSES UNLESS COUNTER SIGNED BY THE ARCHITECTS.

T.POUROS ARCHITECTURE STUDIO
 7C PATMOU 29. STROVOLOS. NICOSIA. 2062
 INFO@TPOUROSARCHITECTS.COM
 77770751 - 96 911087



GENERAL NOTES

CLIENT

PROJECT

DRAWING
 AREA - 2ND

SCALE DATE
 1:200 APRIL

ARCHITECT
 TASOS POUROS
 SIGNATURE

DRAWING NO. 11





CONTRACTOR SHALL CHECK AND VERIFY ALL DIMENSIONS. THIS DRAWING IS THE PROPERTY OF THE ARCHITECTS. THIS DRAWING SHALL NOT BE USED FOR CONSTRUCTION PURPOSES UNLESS COUNTER SIGNED BY THE ARCHITECTS.

T.POUROS ARCHITECTURE STUDIO
 7C PATMOU 29. STROVOLOS. NICOSIA. 2062
 INFO@TPOUROSARCHITECTS.COM
 77770751 - 96 911087



GENERAL NOTES

CLIENT

PROJECT

DRAWING

AREA - 3RD

SCALE	DATE
-------	------

1.200	APRIL
-------	-------

ARCHITECT

TASOS POUROS

SIGNATURE

DRAWING NO.	12
-------------	----



CONTRACTOR SHALL CHECK AND VERIFY ALL DIMENSIONS. THIS DRAWING IS THE PROPERTY OF THE ARCHITECTS. THIS DRAWING SHALL NOT BE USED FOR CONSTRUCTION PURPOSES UNLESS COUNTER SIGNED BY THE ARCHITECTS.

T.POUROS ARCHITECTURE STUDIO

7C PATMOU 29. STROVOLOS. NICOSIA. 2062

INFO@TPOUROSARCHITECTS.COM

77770751 - 96 911087



GENERAL NOTES

CLIENT

PROJECT

DRAWING

AREA - ROOF GARDEN

SCALE	DATE
1.200	APRIL

ARCHITECT

TASOS POUROS






SIGNATURE

DRAWING NO.

13

CONTRACTOR SHALL CHECK AND VERIFY ALL DIMENSIONS. THIS DRAWING IS THE PROPERTY OF THE ARCHITECTS. THIS DRAWING SHALL NOT BE USED FOR CONSTRUCTION PURPOSES UNLESS COUNTER SIGNED BY THE ARCHITECTS.

APP.NO	AREA (SGM)	BALC (SGM)	RF.G	STR.S (SGM)	PARK.S
A101/201	49	8.5	-	2.3	1
A102/202	49	8.5	-	2.3	1
A103/203	80	20	-	2.3	1
A104/204	80	20	-	2.3	1
A105/205	80	20	-	2.3	1
A301	49	8.5	19	2.6	1
A302	49	8.5	22.5	2.6	1
A303	80	20	36.5	2.6	1
A304	80	20	36.5	2.6	1
A305	80	20	36.5	2.6	1

- APP.NO
-  101/201/301
 -  102/202/302
 -  103/203/303
 -  104/204/304
 -  105/205/305

T.POUROS ARCHITECTURE STUDIO
 7C PATMOU 29. STROVOLOS. NICOSIA. 2062
 INFO@TPOUROSARCHITECTS.COM
 77770751 - 96 911087



GENERAL NOTES

CLIENT

PROJECT

DRAWING
 AREAS TABLE

SCALE	DATE
1.200	APRIL

ARCHITECT
 TASOS POUROS
 SIGNATURE